


All Rights Reserved. Review of these documents without the expressed written permission of CARMINA WOOD DESIGN is prohibited. WARNING: It is a violation of article 145 sections 2209 and 2201 of the New York State Education Law for any person, unless acting under the direction of a registered architect, licensed engineer or land surveyor to use these drawings for planning or construction if altered such that they are not as shown. In addition, the date of creation, the date of revision, the date of alteration and the name of the person who altered the drawing shall be indicated on this drawing.

© CARMINA WOOD DESIGN

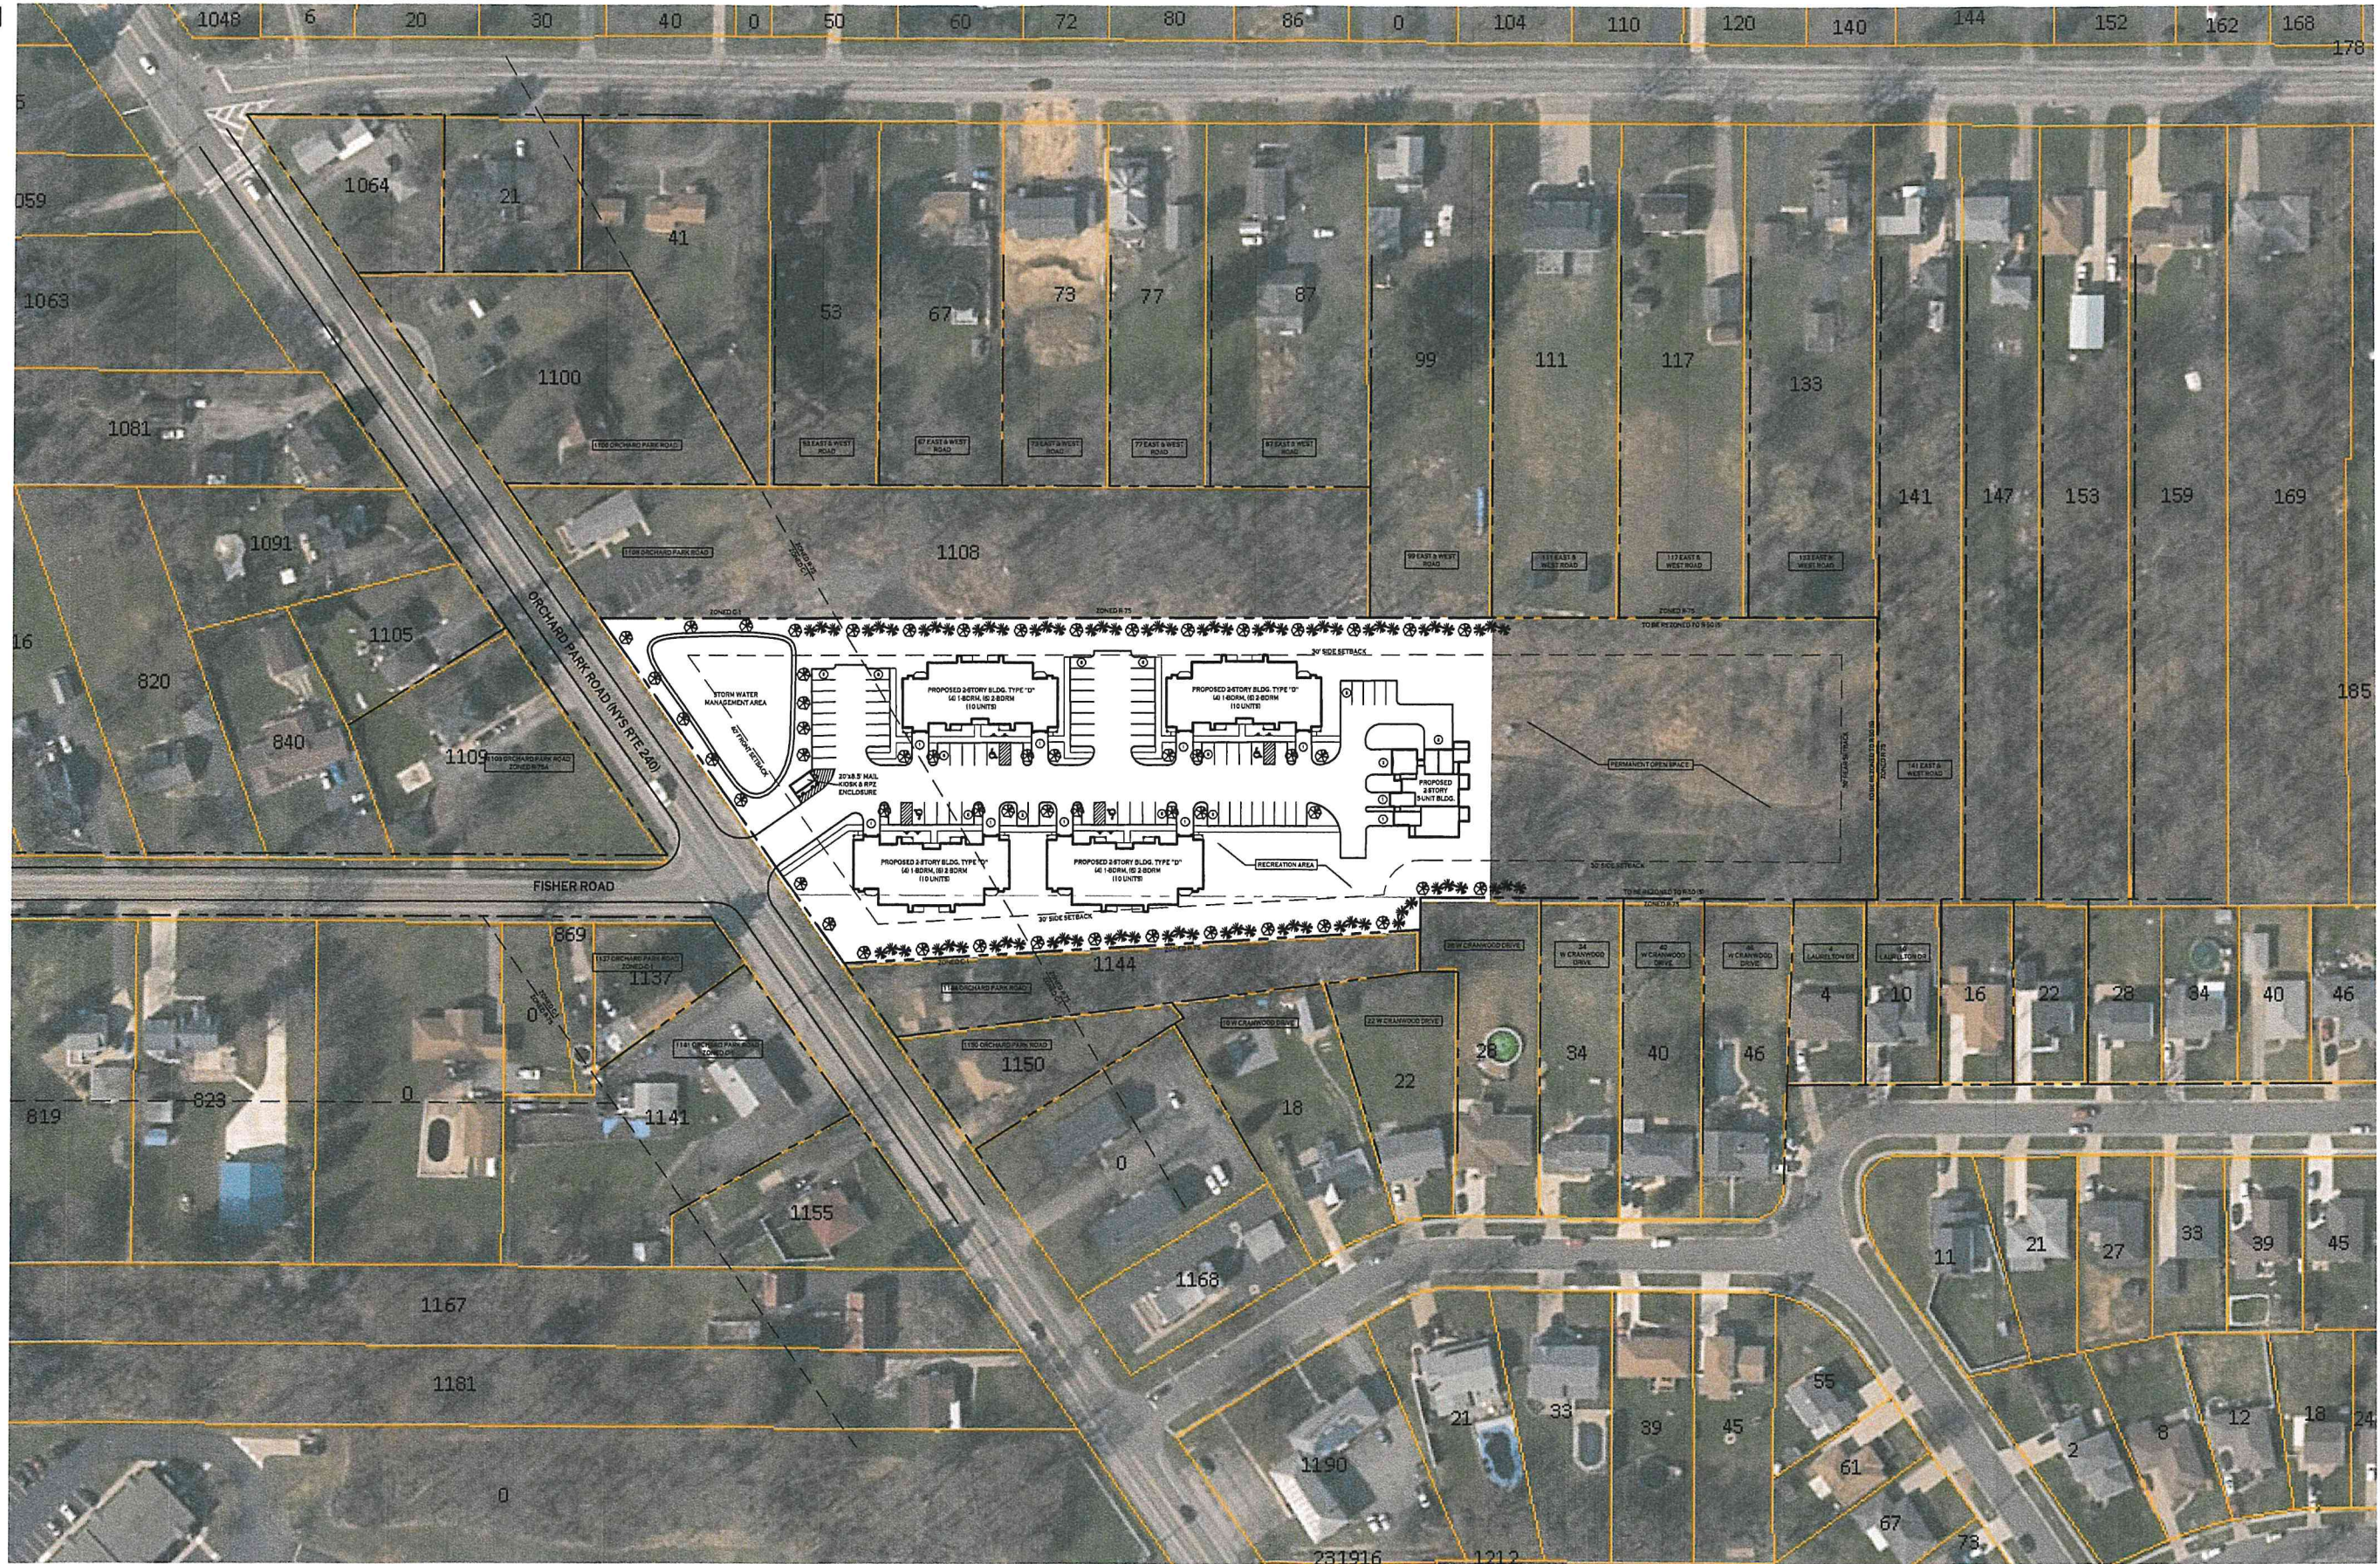

SITE PLAN
SCALE: 1"=60'

NOTE: BOUNDARY AND TOPOGRAPHIC INFORMATION PROVIDED BY OTHERS, CARMINA WOOD DESIGN ASSUMES NO RESPONSIBILITY FOR ITS ACCURACY.
60' 0 60 120FL.

CARMINA WOOD DESIGN
111 Bain Street, Suite 332
Greensboro, North Carolina 27406
Phone: (316) 937-9009

Multi-Family Development
1130-1140 Orchard Park Road
West Seneca, New York

REVISIONS:	Date
No. Description	

PRELIMINARY
NOT FOR CONSTRUCTION

DRAWING NAME:
Concept Site Plan

Date: 06.01.23
Drawn By: C. Wood
Scale: As Noted
DRAWING NO.
C-100
Project No: 22.XXX