

WARNING
 UNAUTHORIZED ALTERATION OR
 ADDITIONS TO THIS DOCUMENT
 IS A VIOLATION OF SECTION
 7209 PROVISION 2 OF THE
 NEW YORK STATE EDUCATION
 LAW.




KULBACK'S

Revision

Date


Project: **Pine Rest Pet Cemetery**
 757 Seneca Creek Road West Seneca, New York
 Drawing Title: **Building Elevations**

Drawn	HCS	Sheet
Checked		
Date	03-23	A2
Scale	AS NOTED	
Project No.		

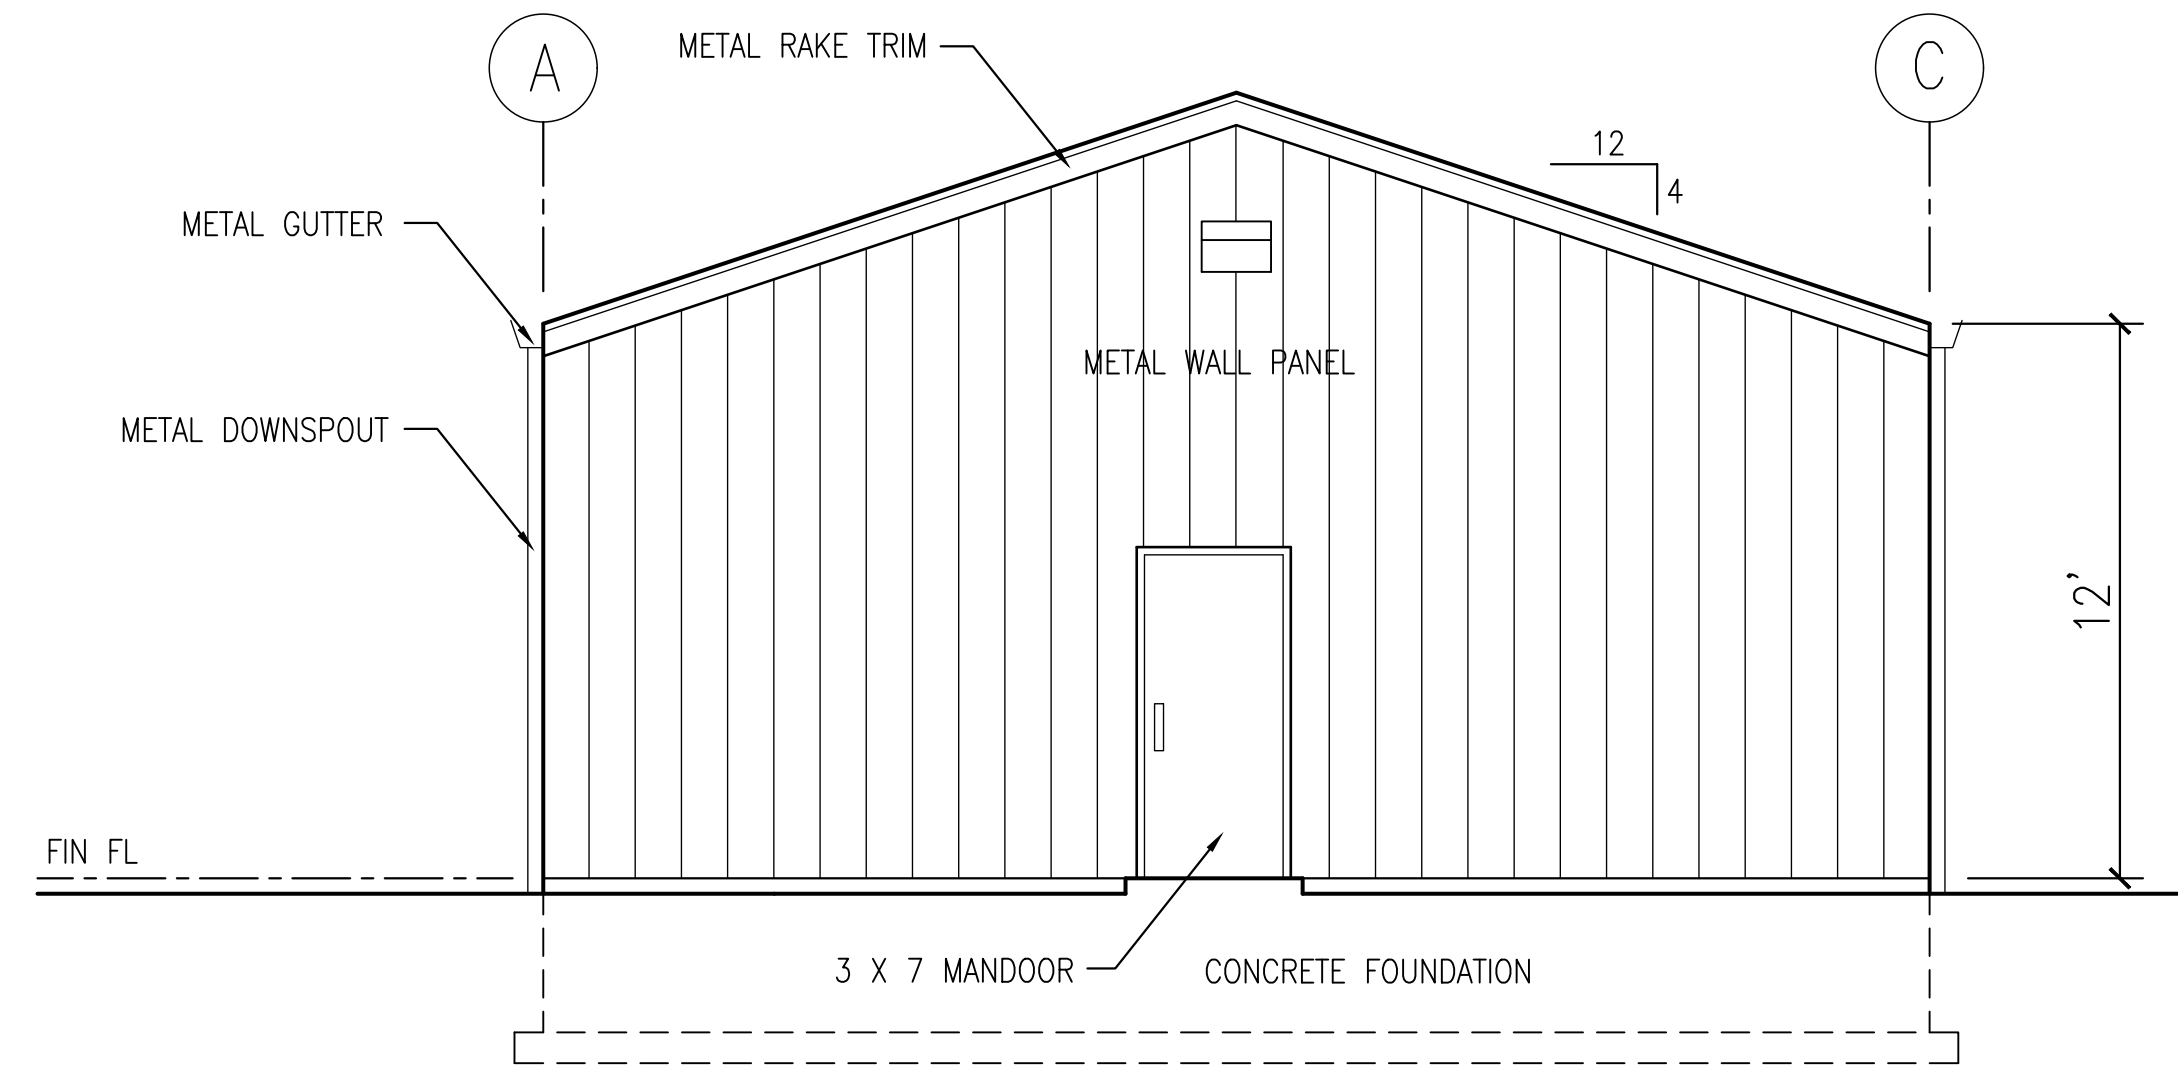


NORTH ELEVATION

1/4" = 1'-0"

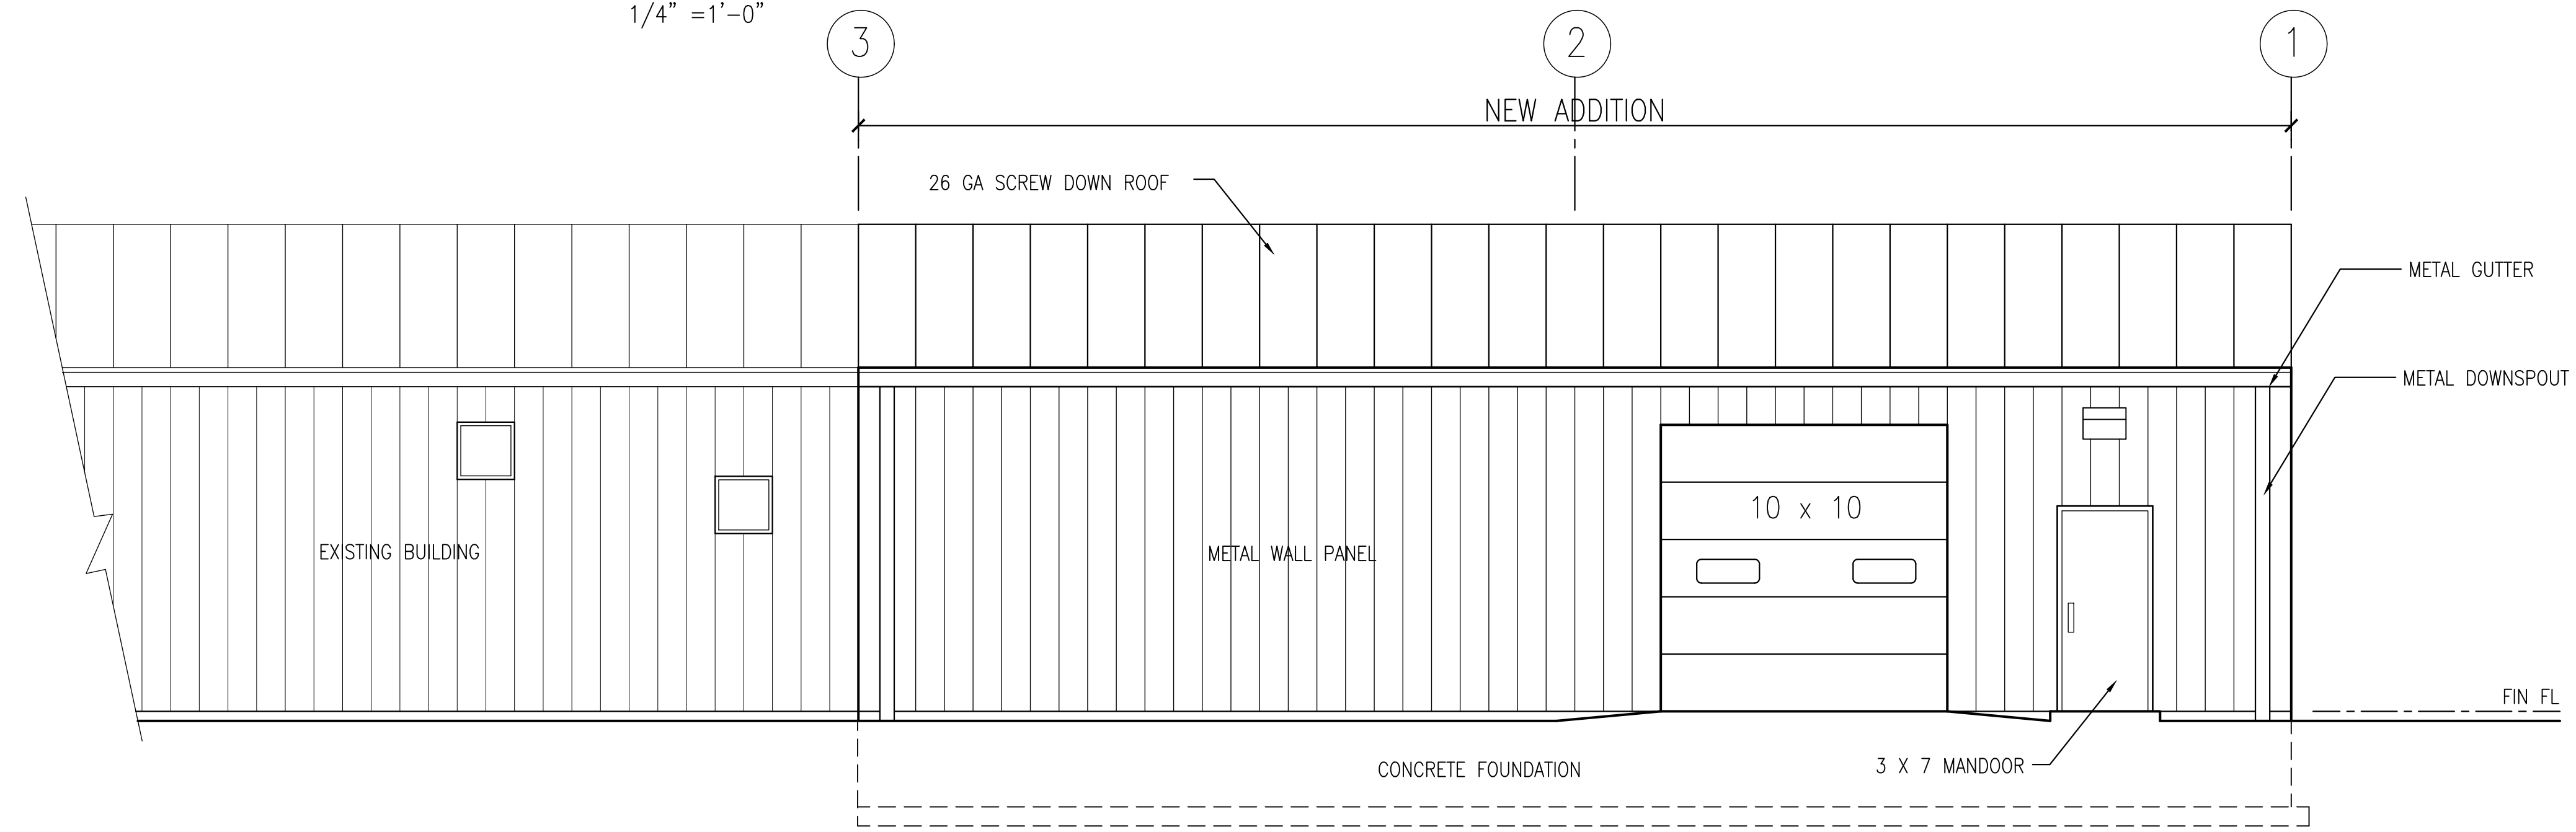

EAST ELEVATION

1/4" = 1'-0"

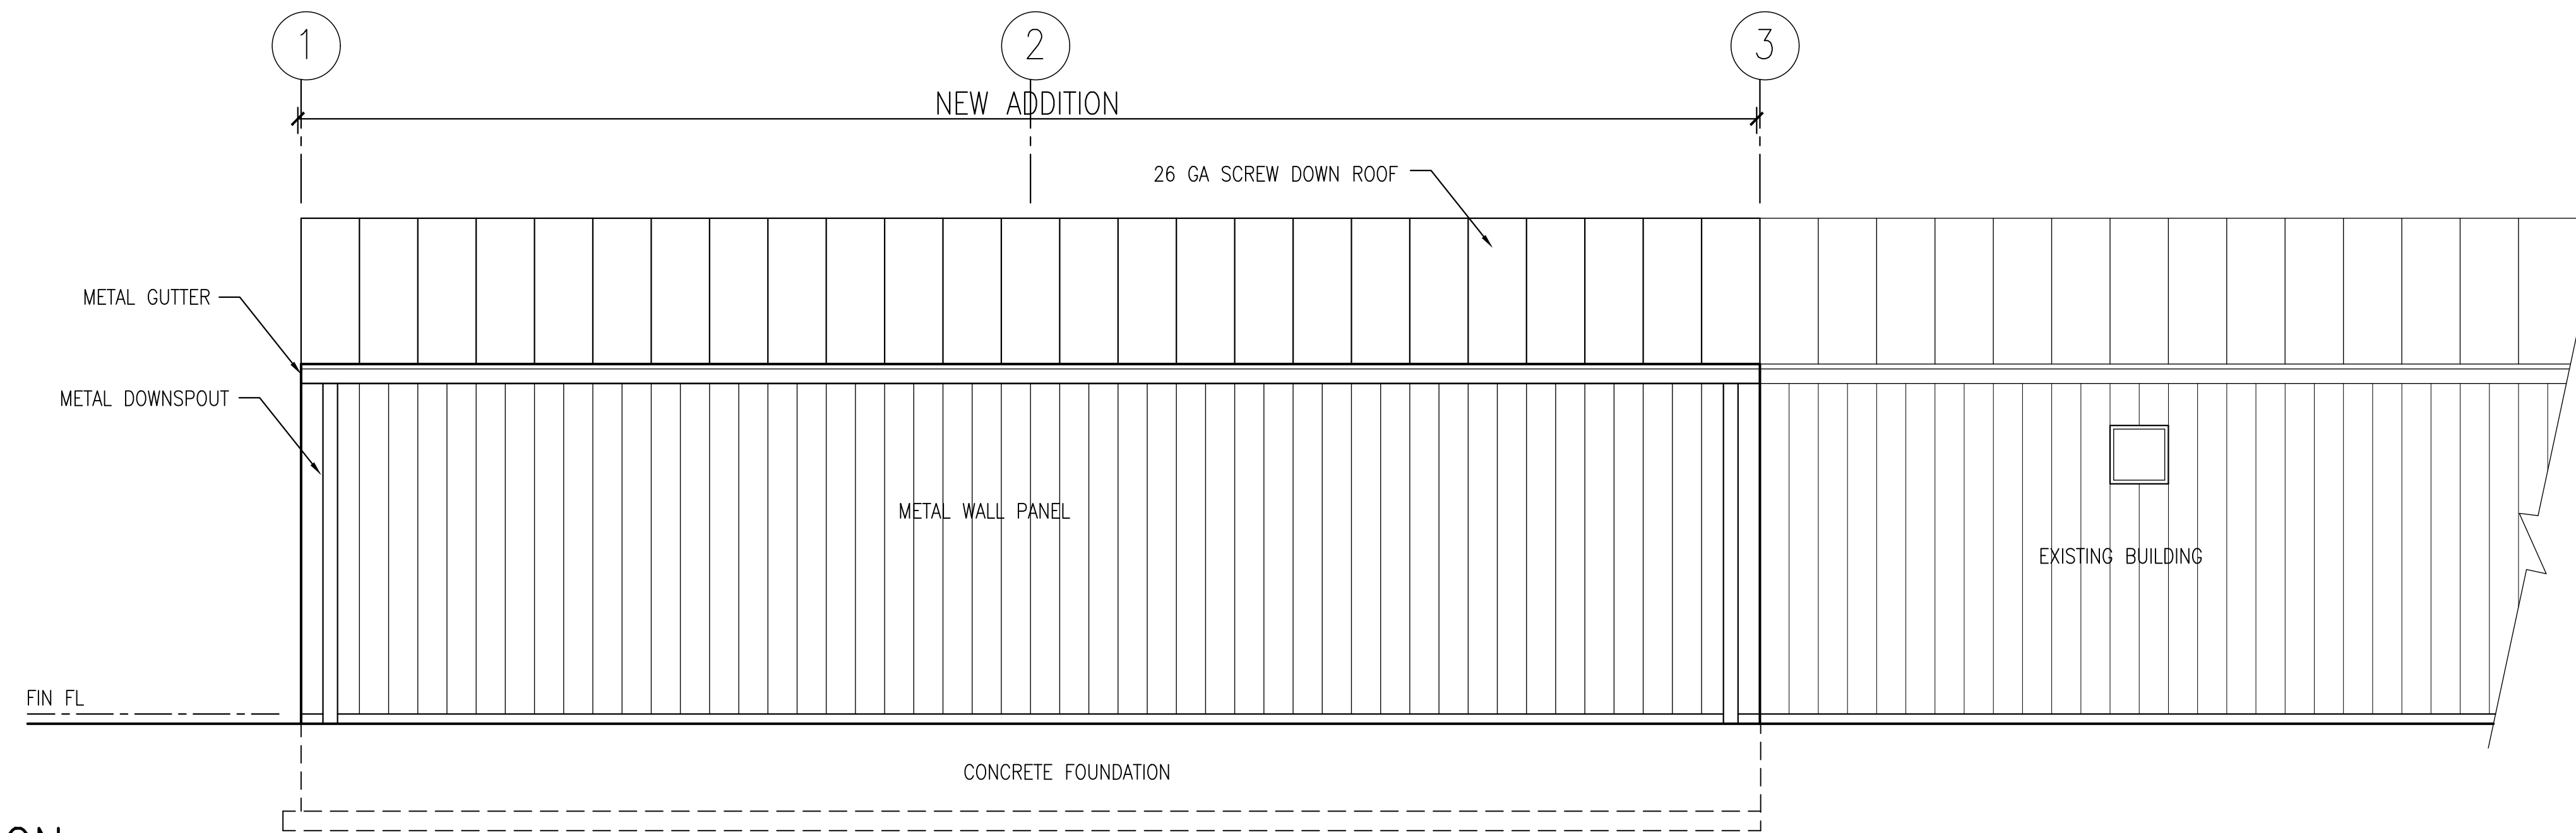

WEST ELEVATION

1/4" = 1'-0"