




PROPOSED ADDITION
SCALE: 3/32" = 1'-0"

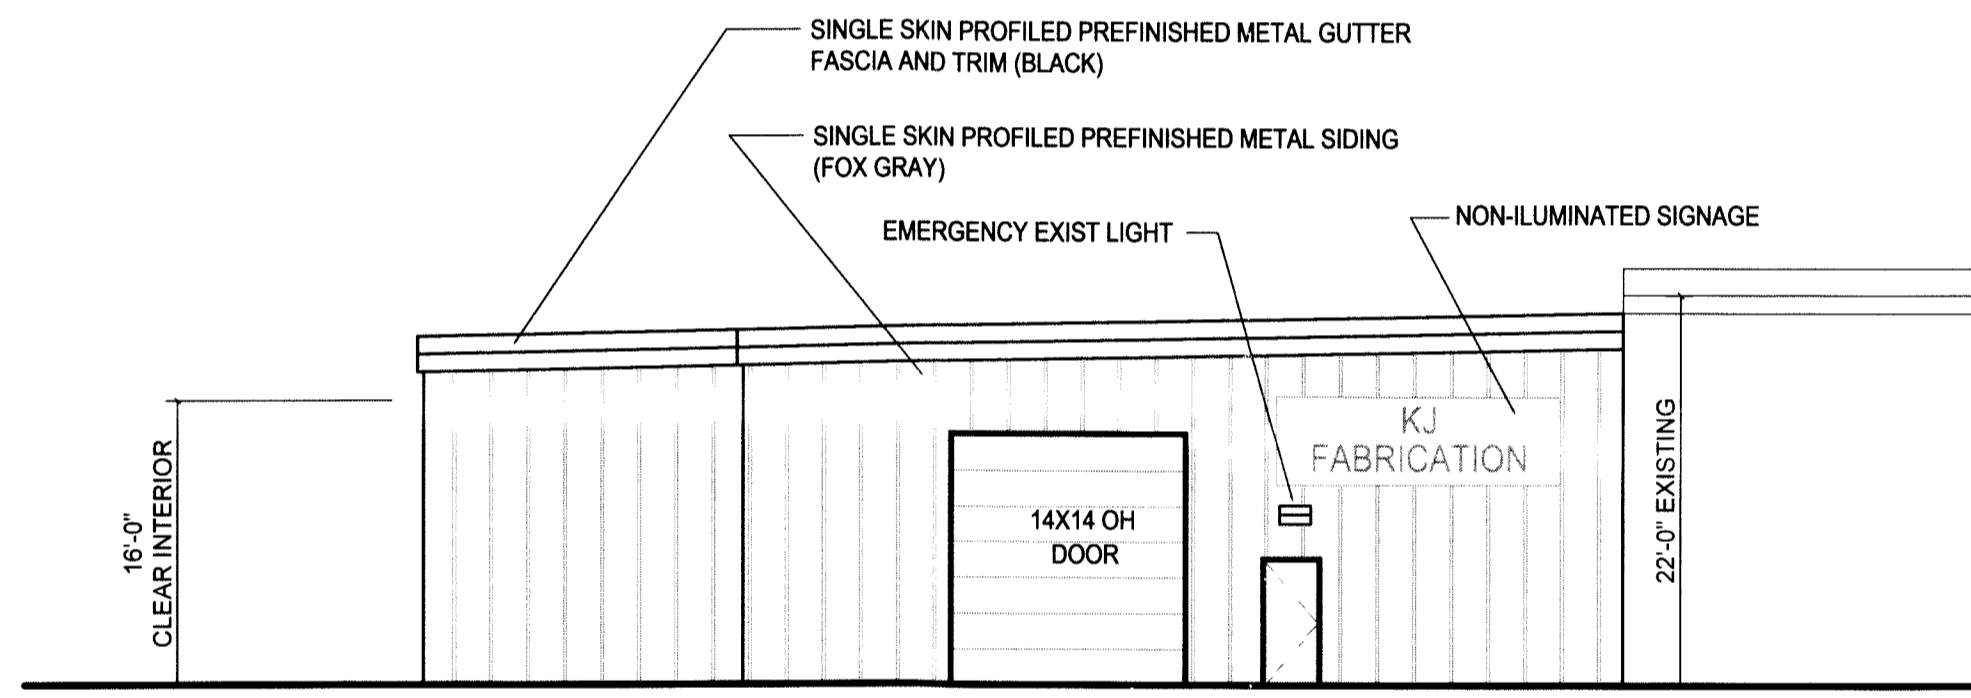

NORTH ELEVATION
SCALE: 3/32" = 1'-0"

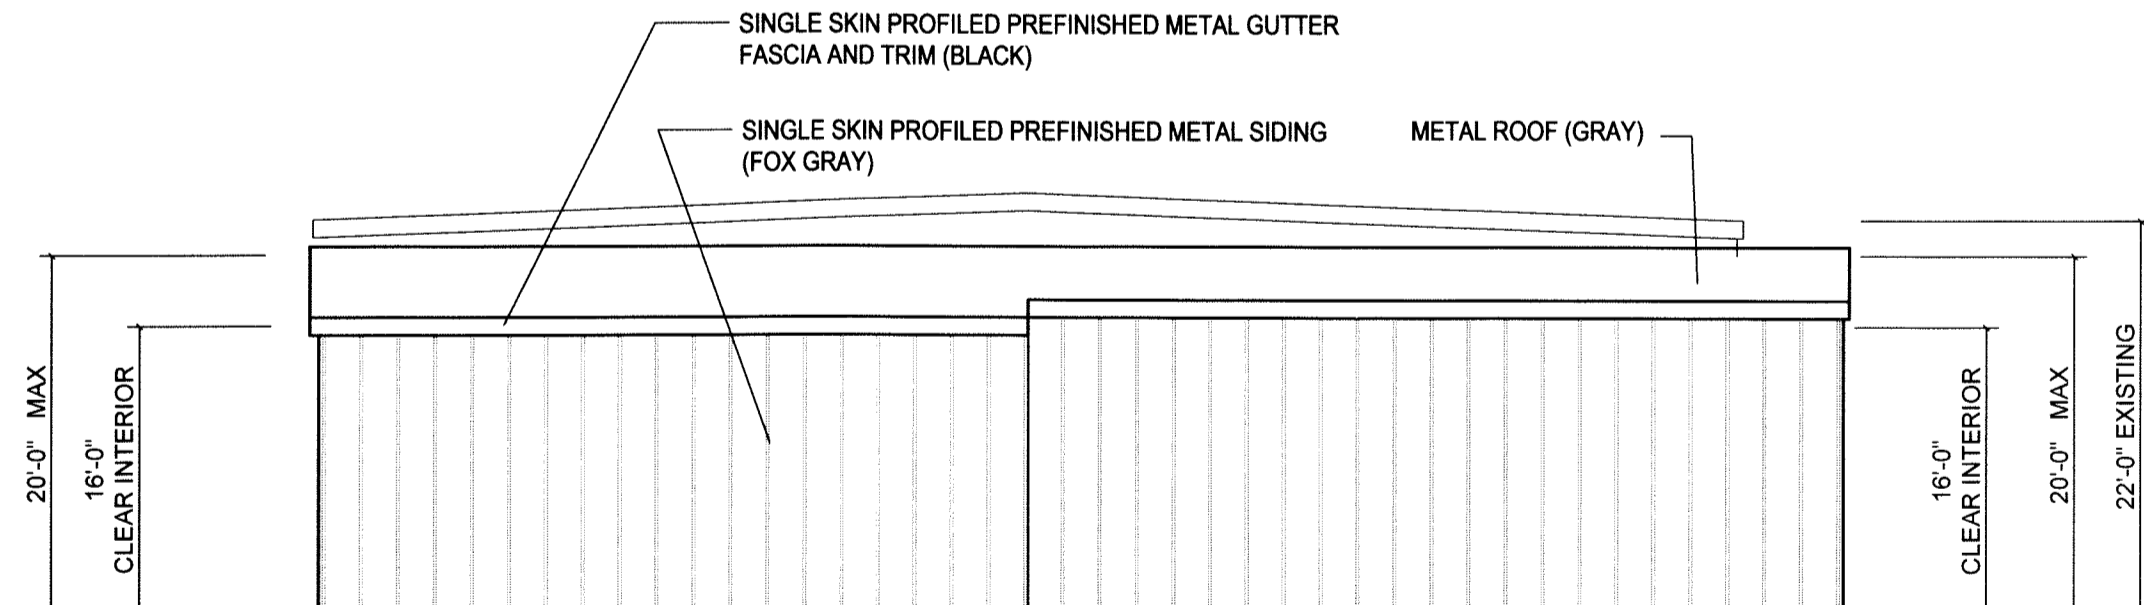

EAST ELEVATION
SCALE: 3/32" = 1'-0"

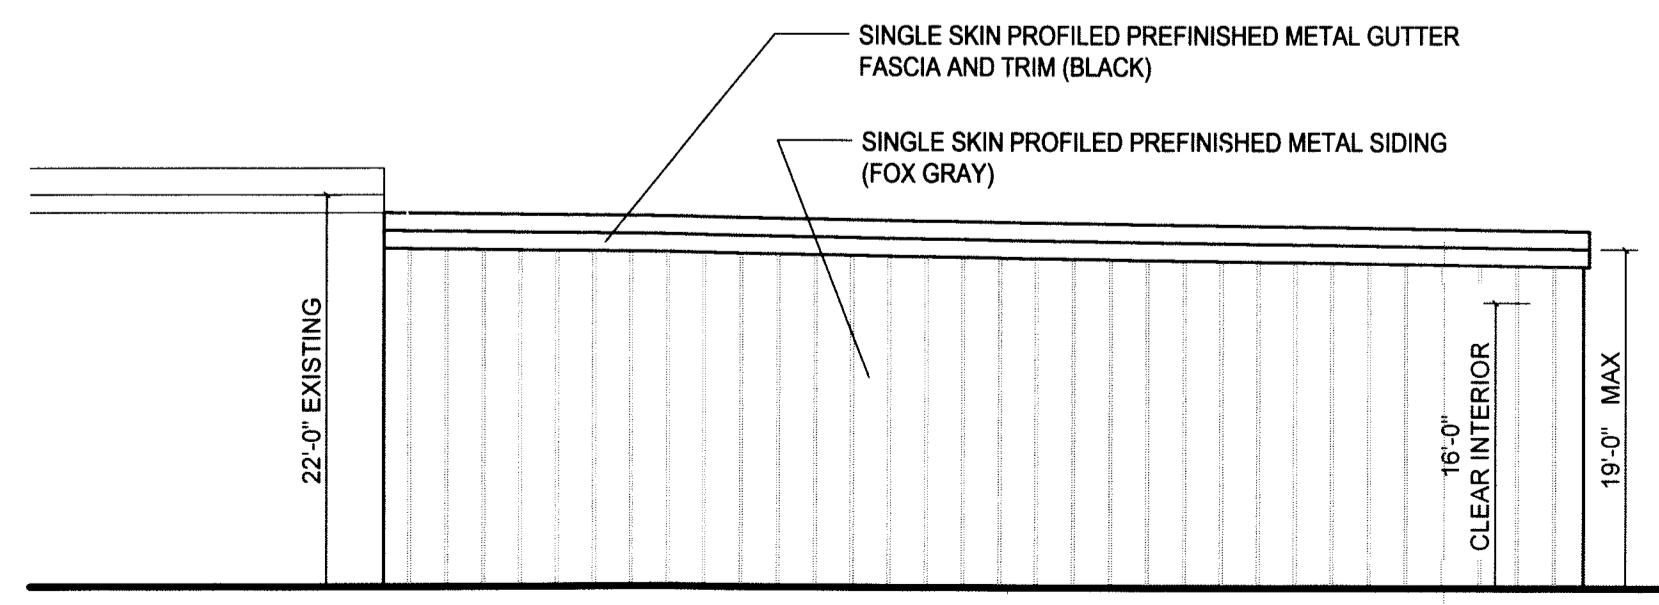

SOUTH ELEVATION
SCALE: 3/32" = 1'-0"

Revisions:	
No.	Date

Project: Alterations / Alteration
Architectural Building Products

Address: 609 Indian Church Road
West Seneca, NY 14224

Arch / Engr:

ARCHITECTURAL BUILDING PRODUCTS
by buffalo sales associates

NEW YORK:
609 Indian Church Road
West Seneca, NY 14224
Fred House
(O) 716.875.5030 ext. 201
fred@abp-distributors.com
Jim House
(O) 716.875.5030 ext. 202
jimh@abp-distributors.com

CALIFORNIA / ARIZONA:
1001 Bayhill Drive
Suite 200
San Bruno, CA 94066
Michael Mantione
(M) 802.743.3331
(O) 800.870.7595 ext. 204
mike@abp-distributors.com

NORTH & SOUTH CAROLINA:
156 Shellie Helmey Road
Guyton, GA 31312
Connor Cimmes
(M) 716.517.6196
(O) 800.870.7595 ext. 205
connor@abp-distributors.com

Sheet Title

Project No. **
Scale: As Noted
Date: 6.12.18

ACM
Drawing No.