



LOCATION MAP

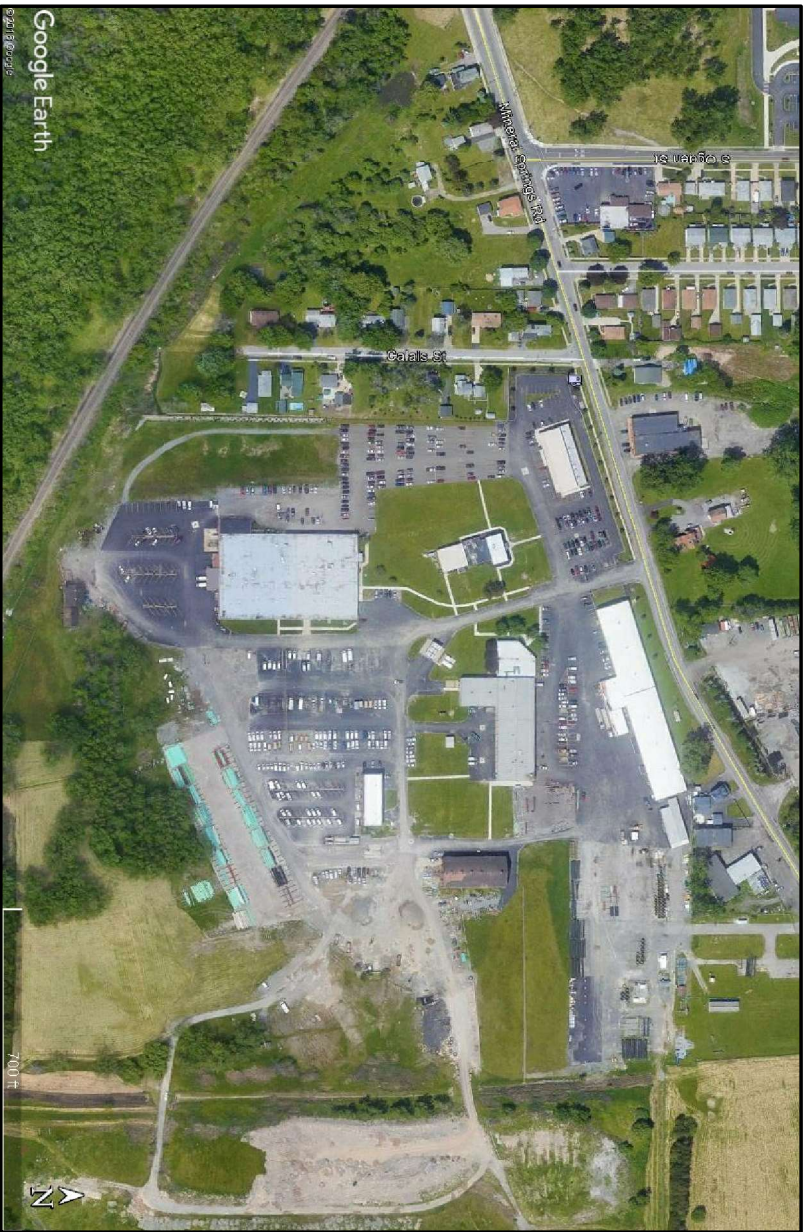

AERIAL: MINERAL SPRINGS ROAD CAMPUS



VIEW: FROM MINERAL SPRINGS ROAD

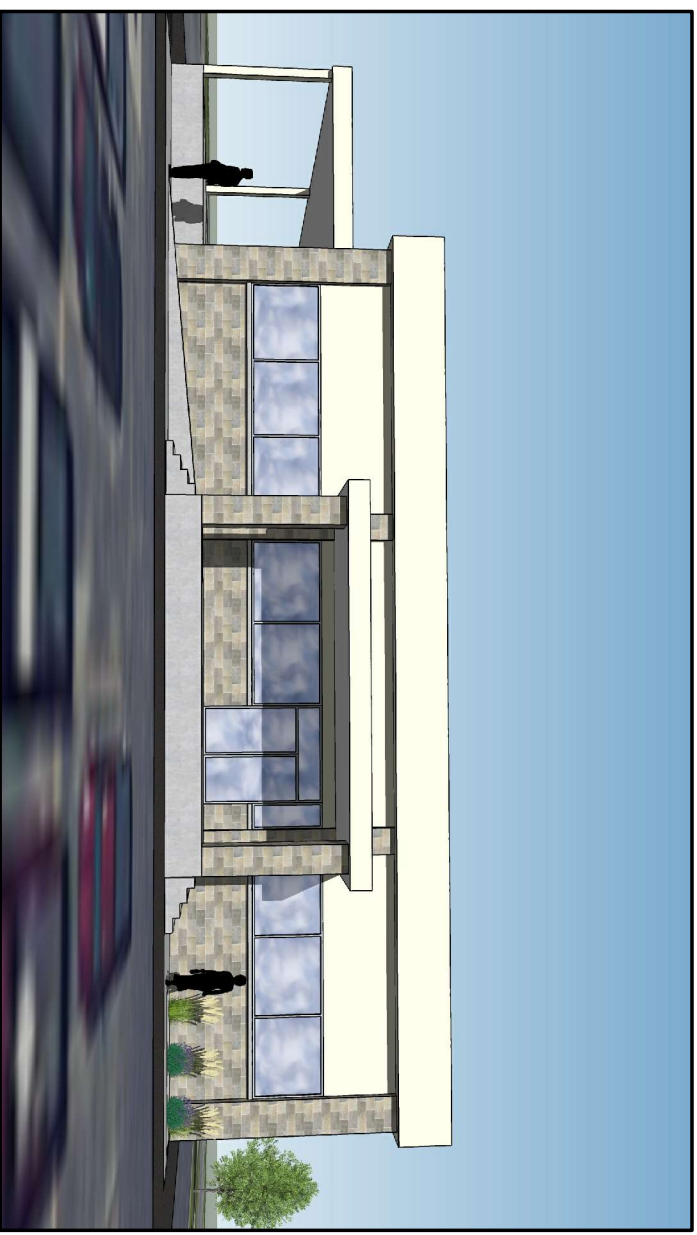

PROPOSED ENTRANCE

NATIONAL FUEL - MINERAL SPRINGS PROJECT






○ AERIAL - EXISTING SITE
SCALE: NOT TO SCALE

NATIONAL FUEL - MINERAL SPRINGS PROJECT



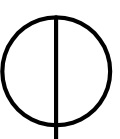

PROPOSED SITE


SCALE: NOT TO SCALE

NATIONAL FUEL - MINERAL SPRINGS PROJECT







NATIONAL FUEL - MINERAL SPRINGS PROJECT

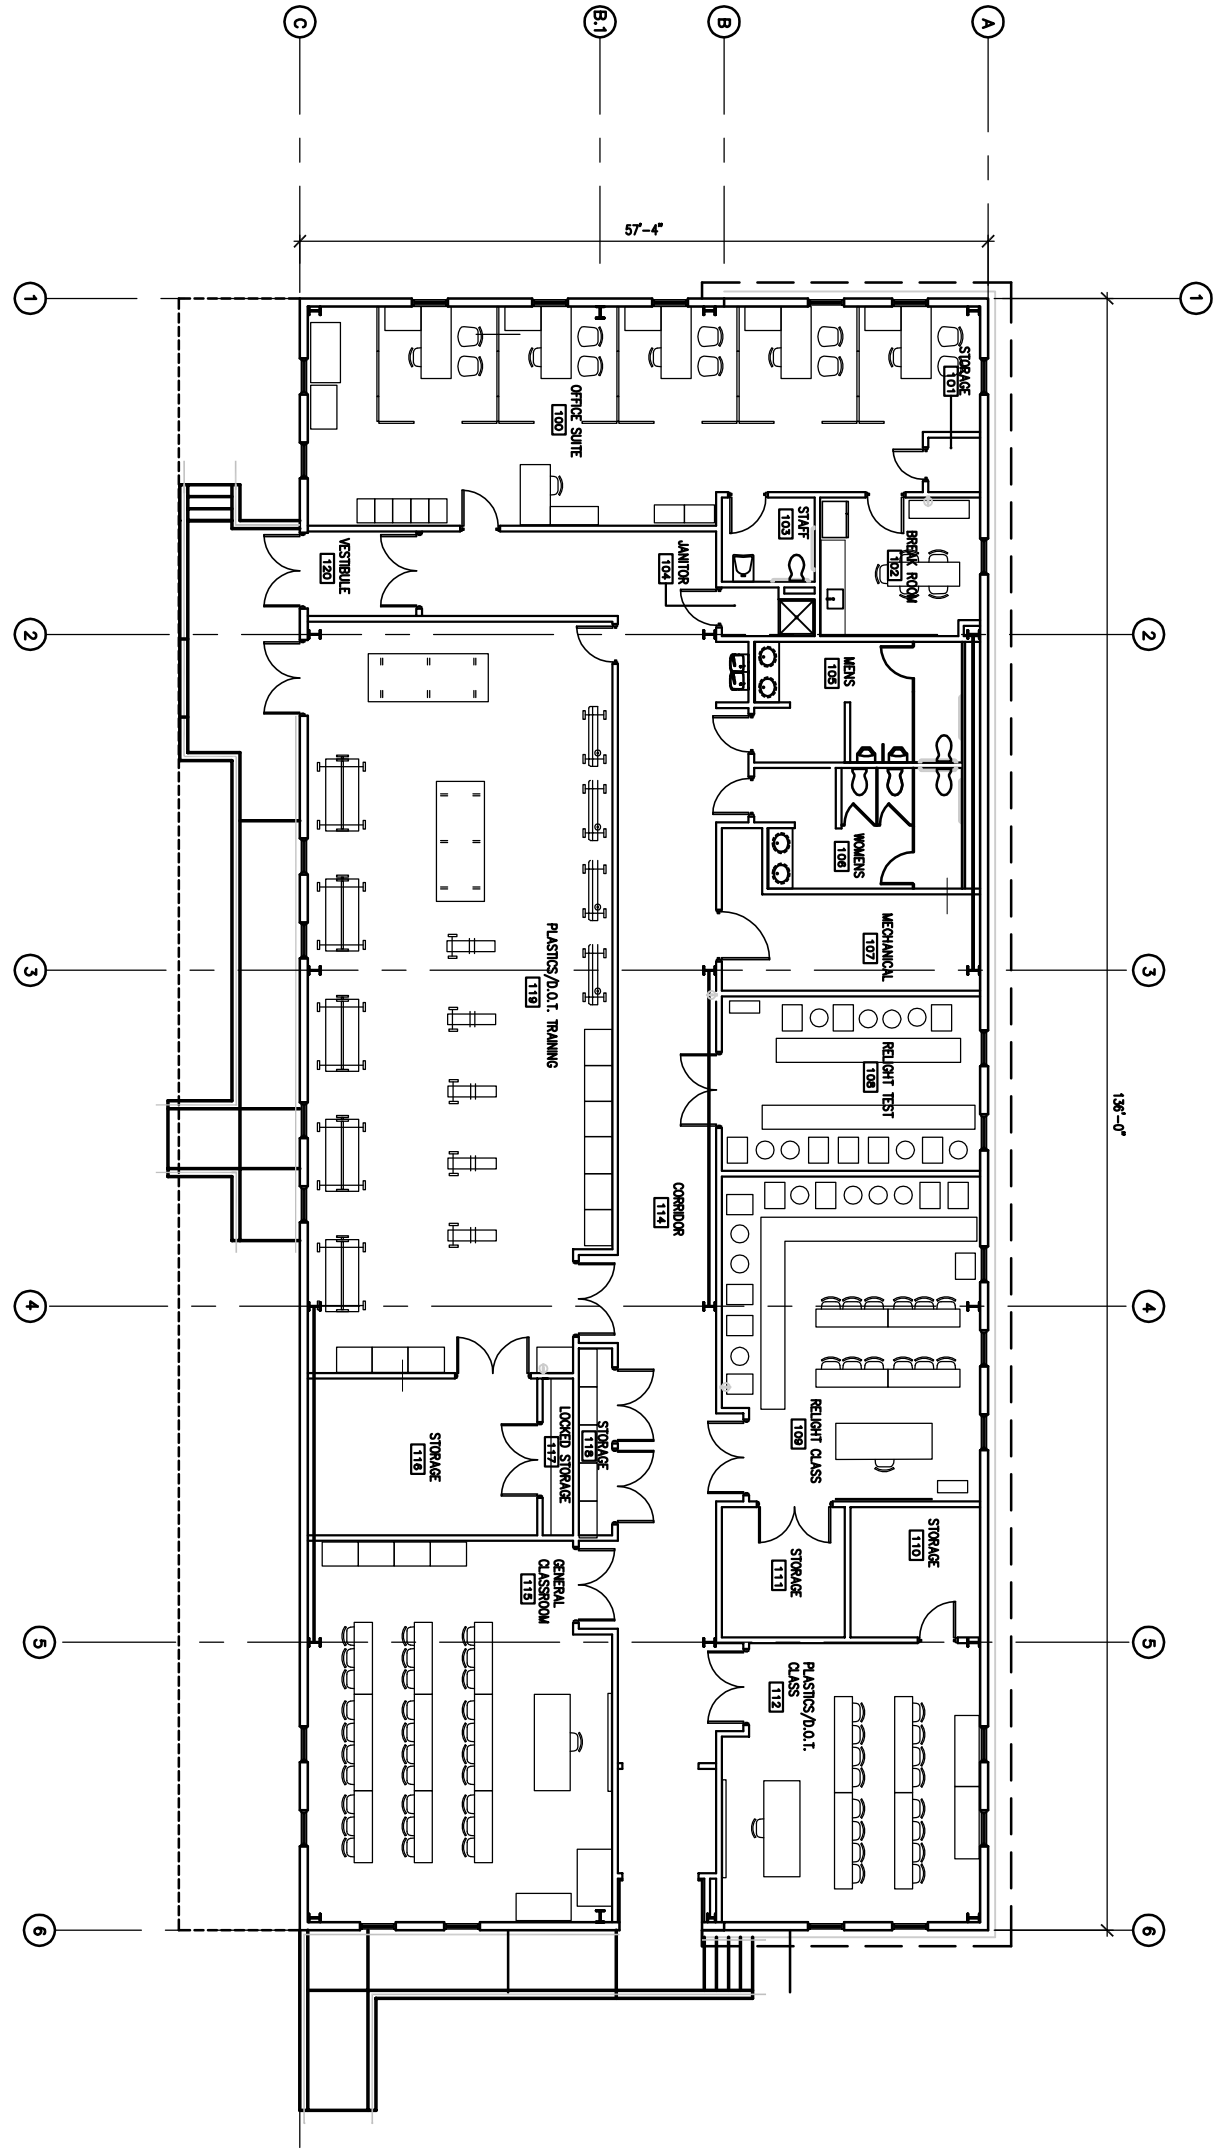


 FLOOR PLAN - EXISTING
SCALE: 1/16" = 1'-0"

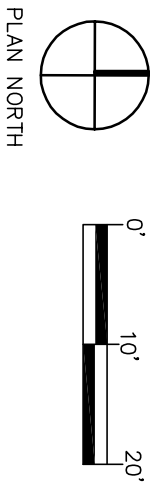


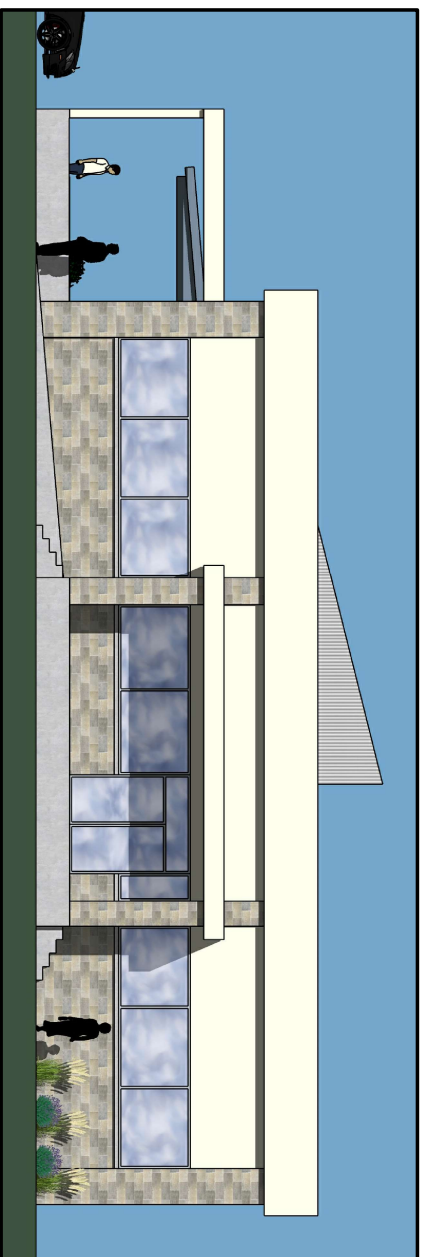

EAST ELEVATION - PROPOSED

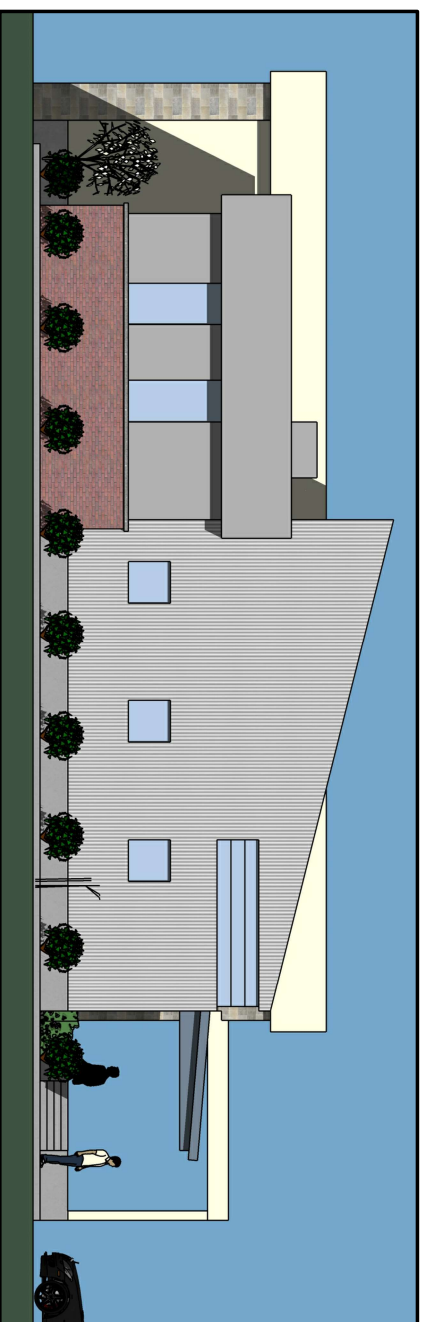


WEST ELEVATION - EXISTING

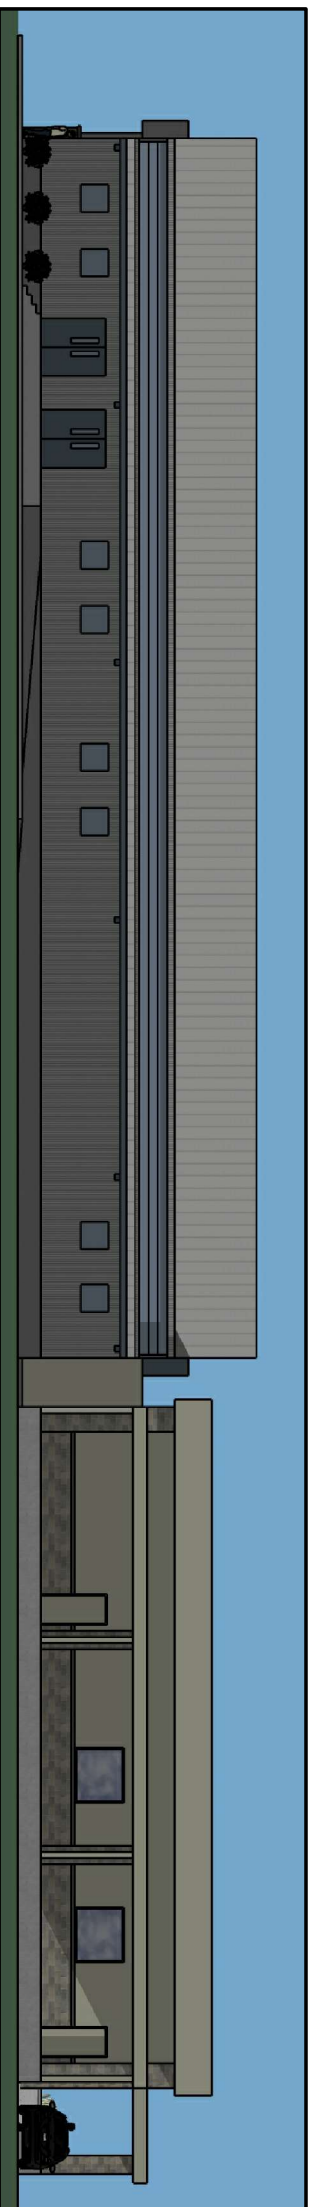

EXISTING

SOUTH ELEVATION

PROPOSED ADDITION

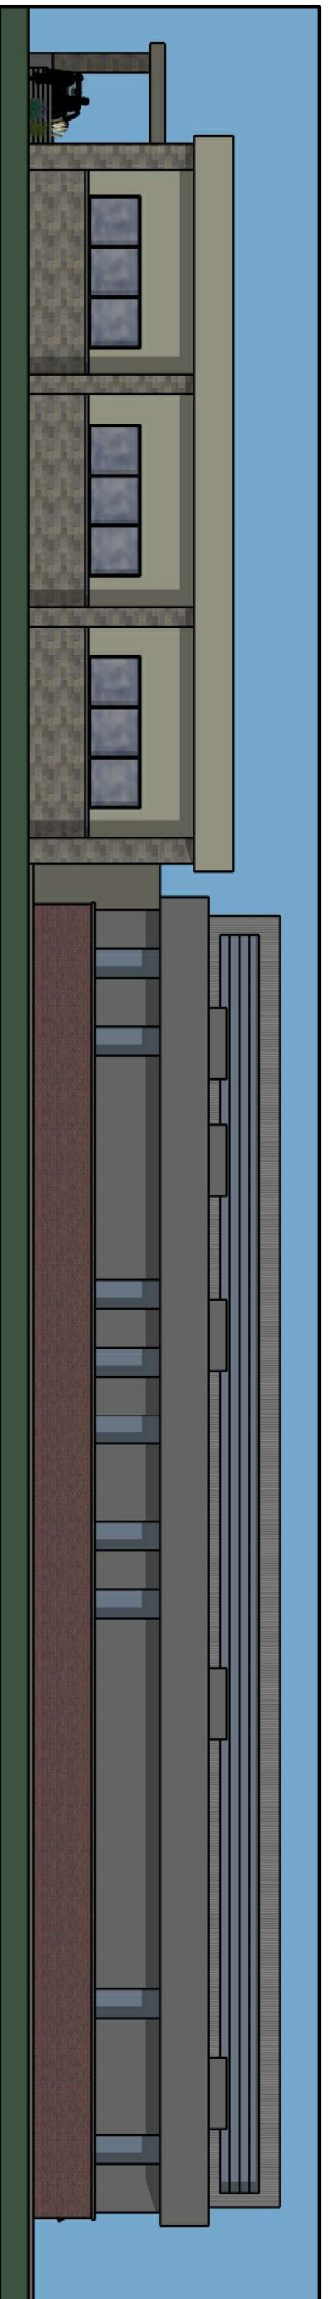

PROPOSED ADDITION

NORTH ELEVATION

EXISTING

NATIONAL FUEL - MINERAL SPRINGS PROJECT

