

1 PROPOSED SITE PLAN  
SCALE: 1" = 20'-0"

Proposed Union Road Car Wash  
West Seneca, New York



JAMES. E. BOY  
ARCHITECTS, PC  
124 LINCOLN AVE.  
KENNEDY, NY 14217  
PHONE: (716) 853-1300

PROJECT TITLE: UNION ROAD  
CAR WASH  
PROJECT NO.: 19-001  
DRAWN BY: BS  
CHECKED BY: JEB  
START DATE: 1-21-19

NO.	DATE	DESCRIPTION
1	1-21-19	AS SHOWN FOR PERMITTING PURPOSES ONLY. THIS DRAWING IS NOT TO BE USED FOR CONSTRUCTION OR FOR ANY OTHER PURPOSE WITHOUT THE WRITTEN CONSENT OF JAMES E. BOY ARCHITECTS, PC.

DATE: \_\_\_\_\_

SCALE: A100

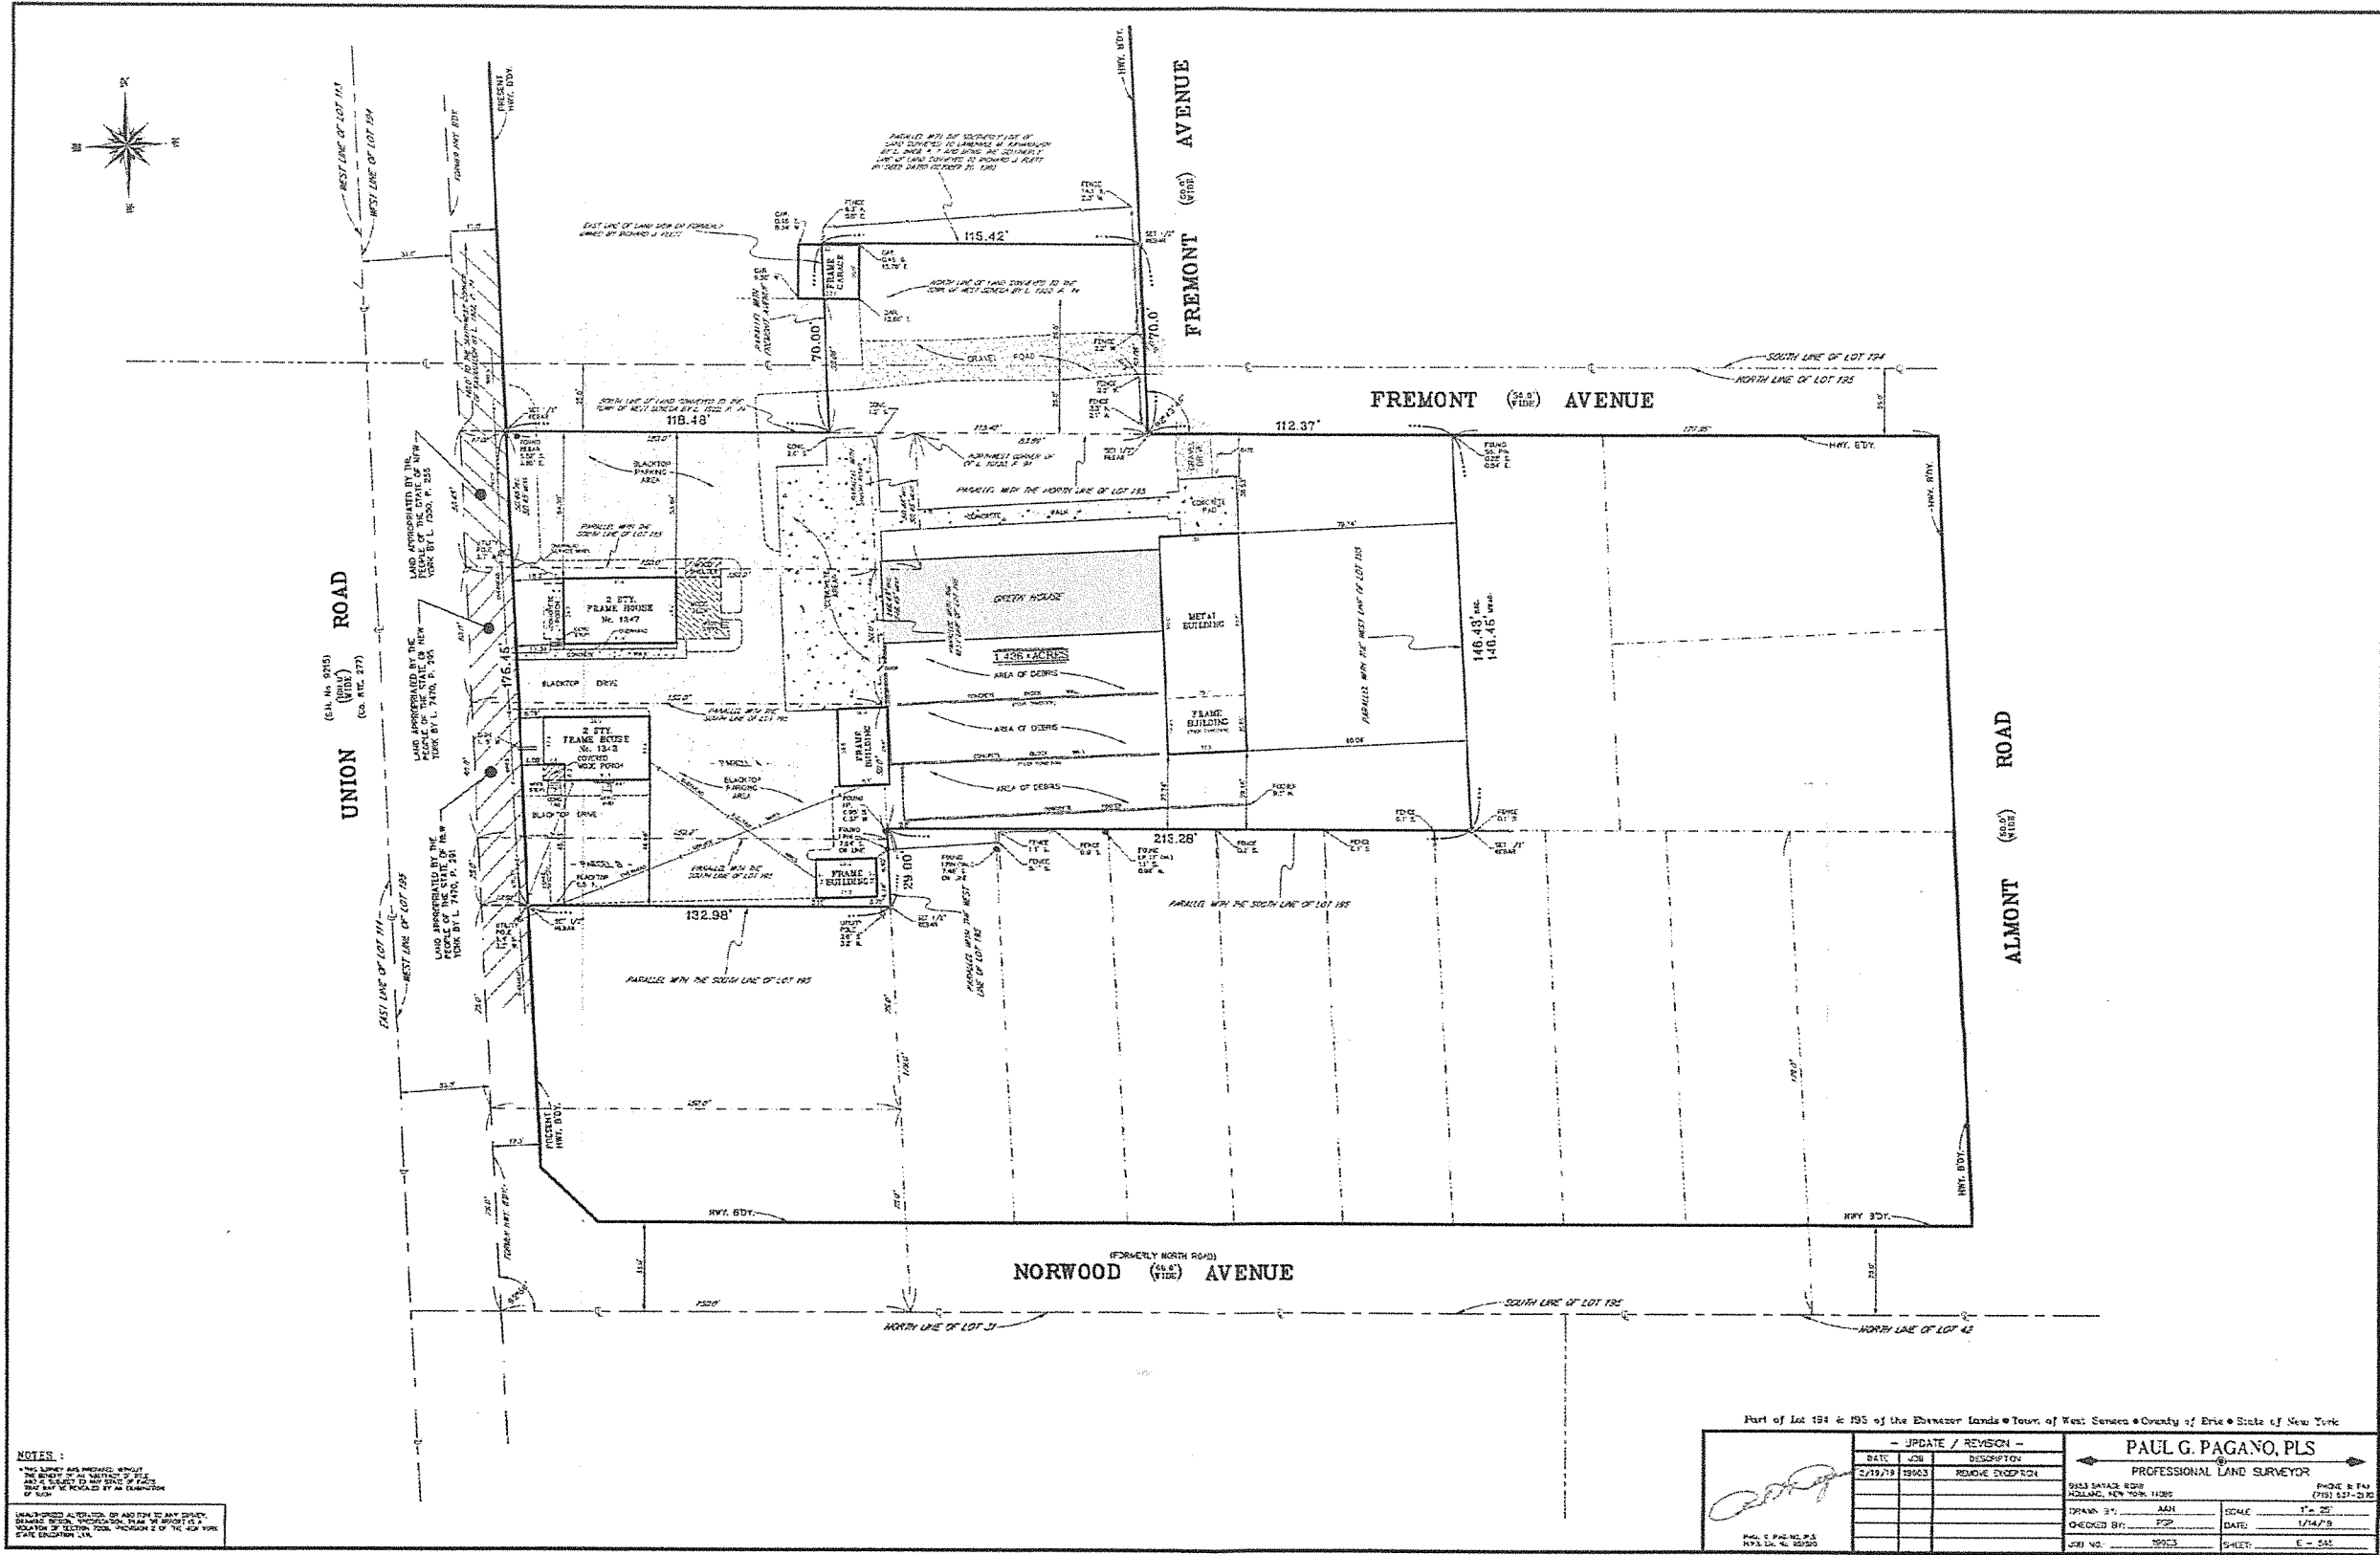 

**NOTES:**  
 1. THE SURVEY WAS MADE BY ME OR BY AN ASSISTANT OF MINE.  
 2. THE SURVEY WAS MADE BY ME OR BY AN ASSISTANT OF MINE.  
 3. THE SURVEY WAS MADE BY ME OR BY AN ASSISTANT OF MINE.  
 4. THE SURVEY WAS MADE BY ME OR BY AN ASSISTANT OF MINE.  
 5. THE SURVEY WAS MADE BY ME OR BY AN ASSISTANT OF MINE.

Part of Lot 124 & 125 of the Estevan Lands - Town of West Seneca - County of Erie - State of New York

- UPDATE / REVISION -		PAUL G. PAGANO, PLS	
DATE	JOB	DESCRIPTION	PROFESSIONAL LAND SURVEYOR
2/19/79	19003	REMOVE EXCEPTION	

PAUL G. PAGANO, PLS  
 1475 LAKELAND DRIVE  
 WEST SENeca, NY 14224

PHOTO DATA FROM  
 MILLING, NEW YORK, 11285

SCALE: 1" = 30'

DATE: 1/14/79

SHEET: E - 545