



All rights reserved. Portions of these documents were prepared under the supervision of Carmina Wood Morris, P.C. It is violation of article 145 of the Education Law, § 145.10, of the State Education Law, § 145.10, for any person to reproduce, in any form or by any means, any part of these documents without the prior written consent of Carmina Wood Morris, P.C. or its authorized representative. The reproduction of these documents without the prior written consent of Carmina Wood Morris, P.C. or its authorized representative is prohibited. 

© Carmina Wood Morris PC

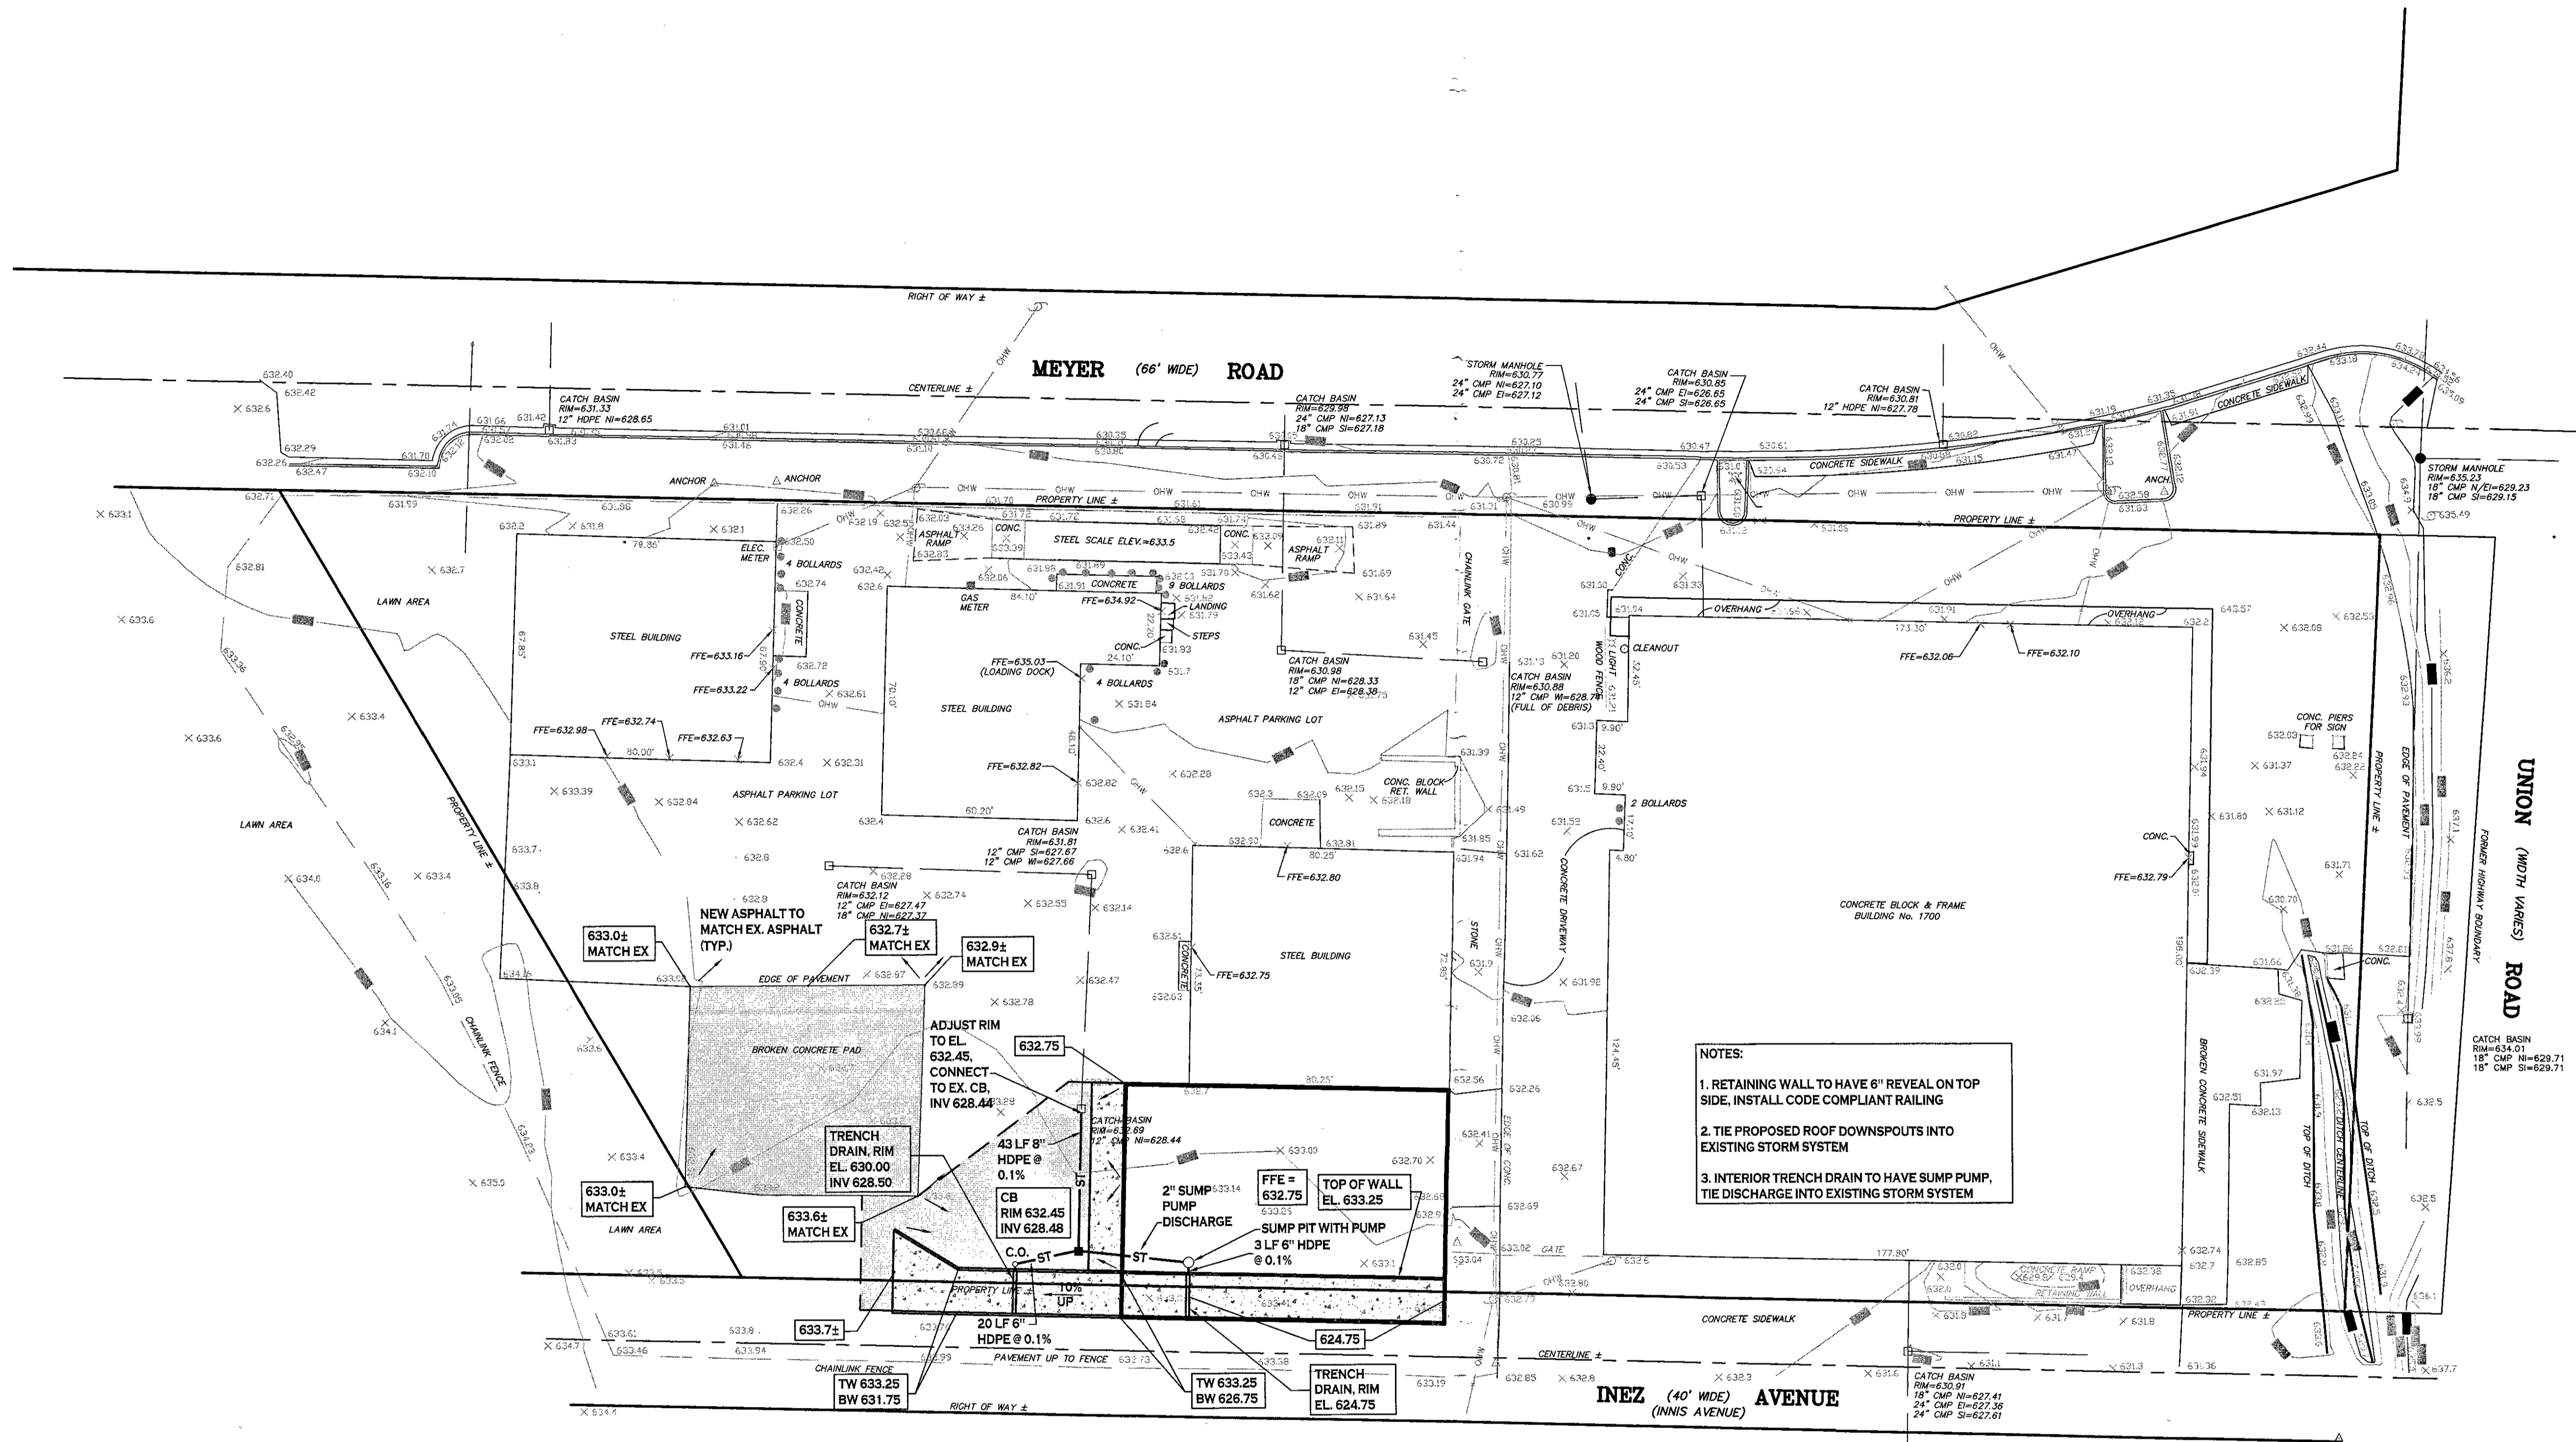

**SITE PLAN**  
 SCALE: 1"=30'

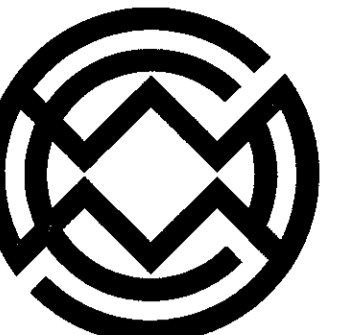

**Carmina Wood Morris**  
 487 Main Street Suite 600  
 Buffalo, New York 14203  
 P 716.842.3165  
 F 716.842.0263



REVISIONS:	Description	Date
No.		

PROJECT NAME:  
**Transfer Station**  
 Site Improvements for  
 1700 Union Road  
 West Seneca, New York

Date: 10/24/19  
 Drawn by: C. Wood  
 Scale: As Noted

DRAWING NAME:  
**Grading/Storm Plan**

DRAWING NO.  
**C-200**

Project no.: 18.xxx

NOTE: BOUNDARY AND TOPOGRAPHIC INFORMATION PROVIDED BY OTHERS. CARMINA WOOD MORRIS, D.P.C. ASSUMES NO RESPONSIBILITY FOR ITS ACCURACY.

