



RIDGE VENT

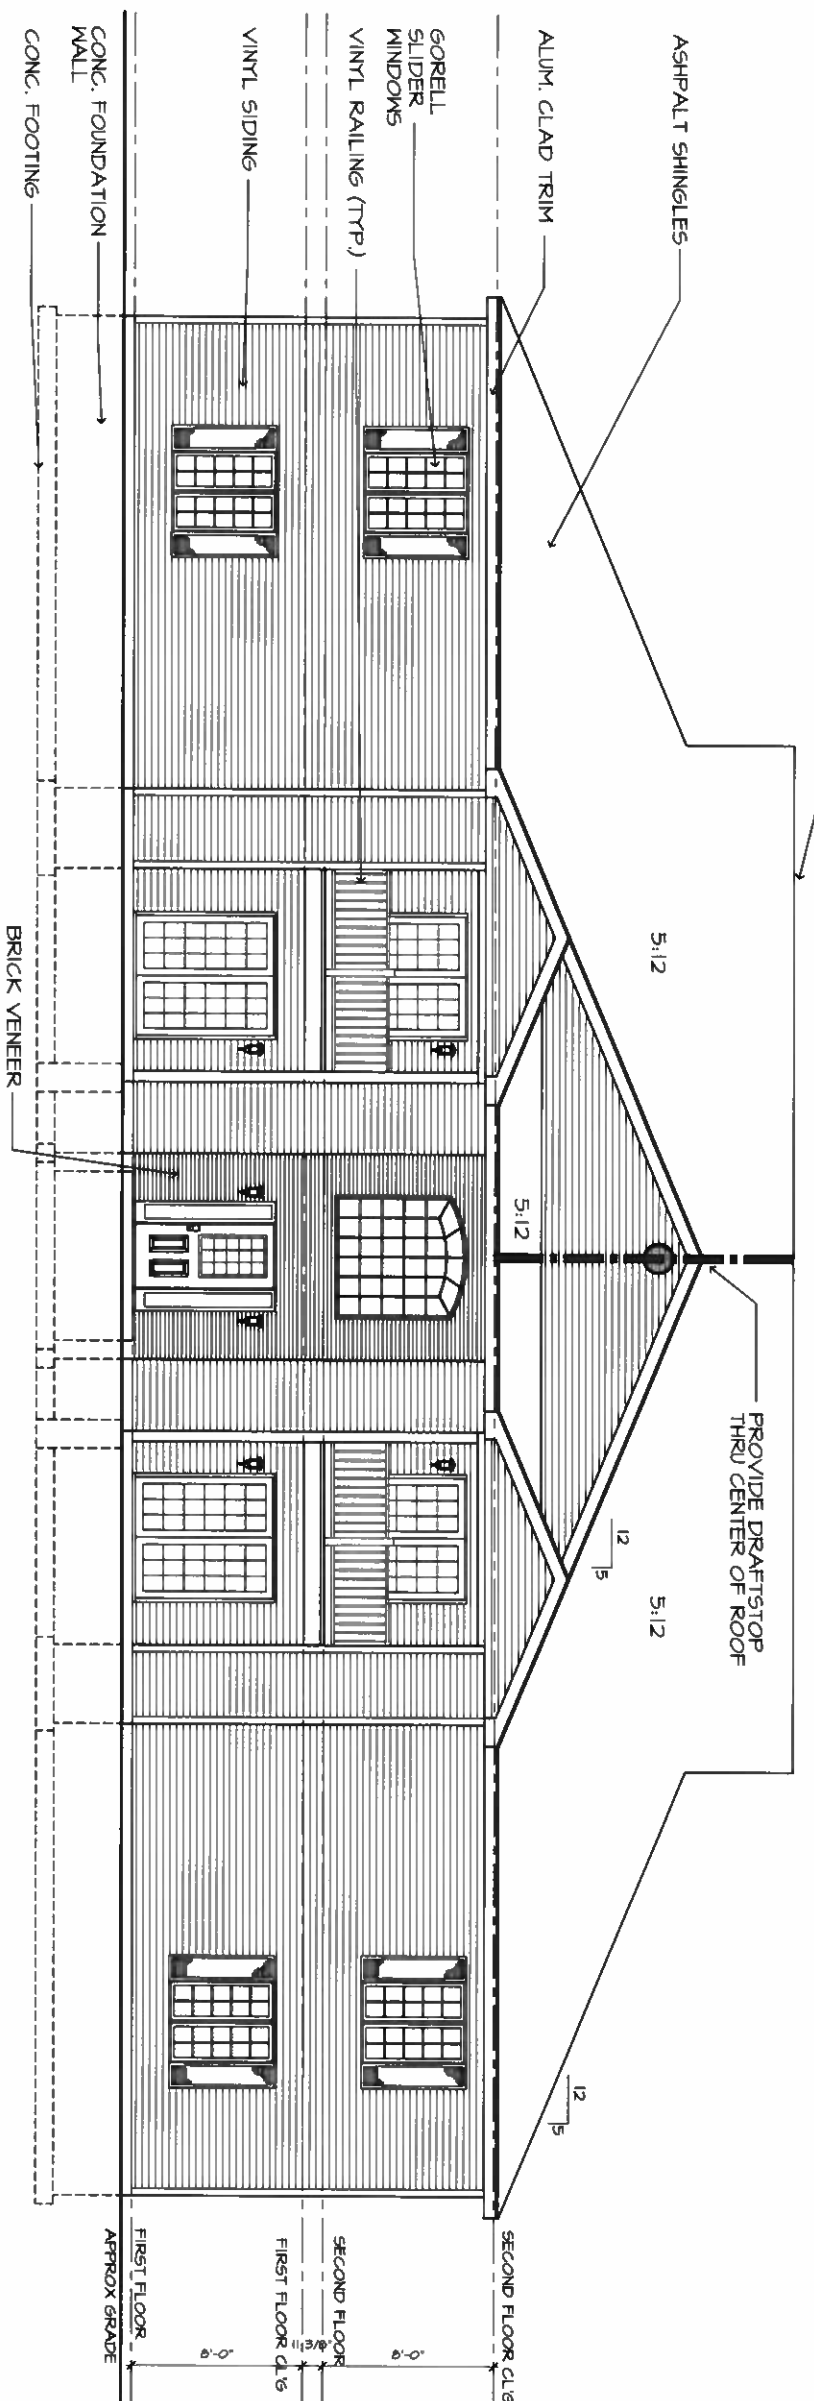

FRONT ELEVATION

SCALE: 1/4"=1'-0"

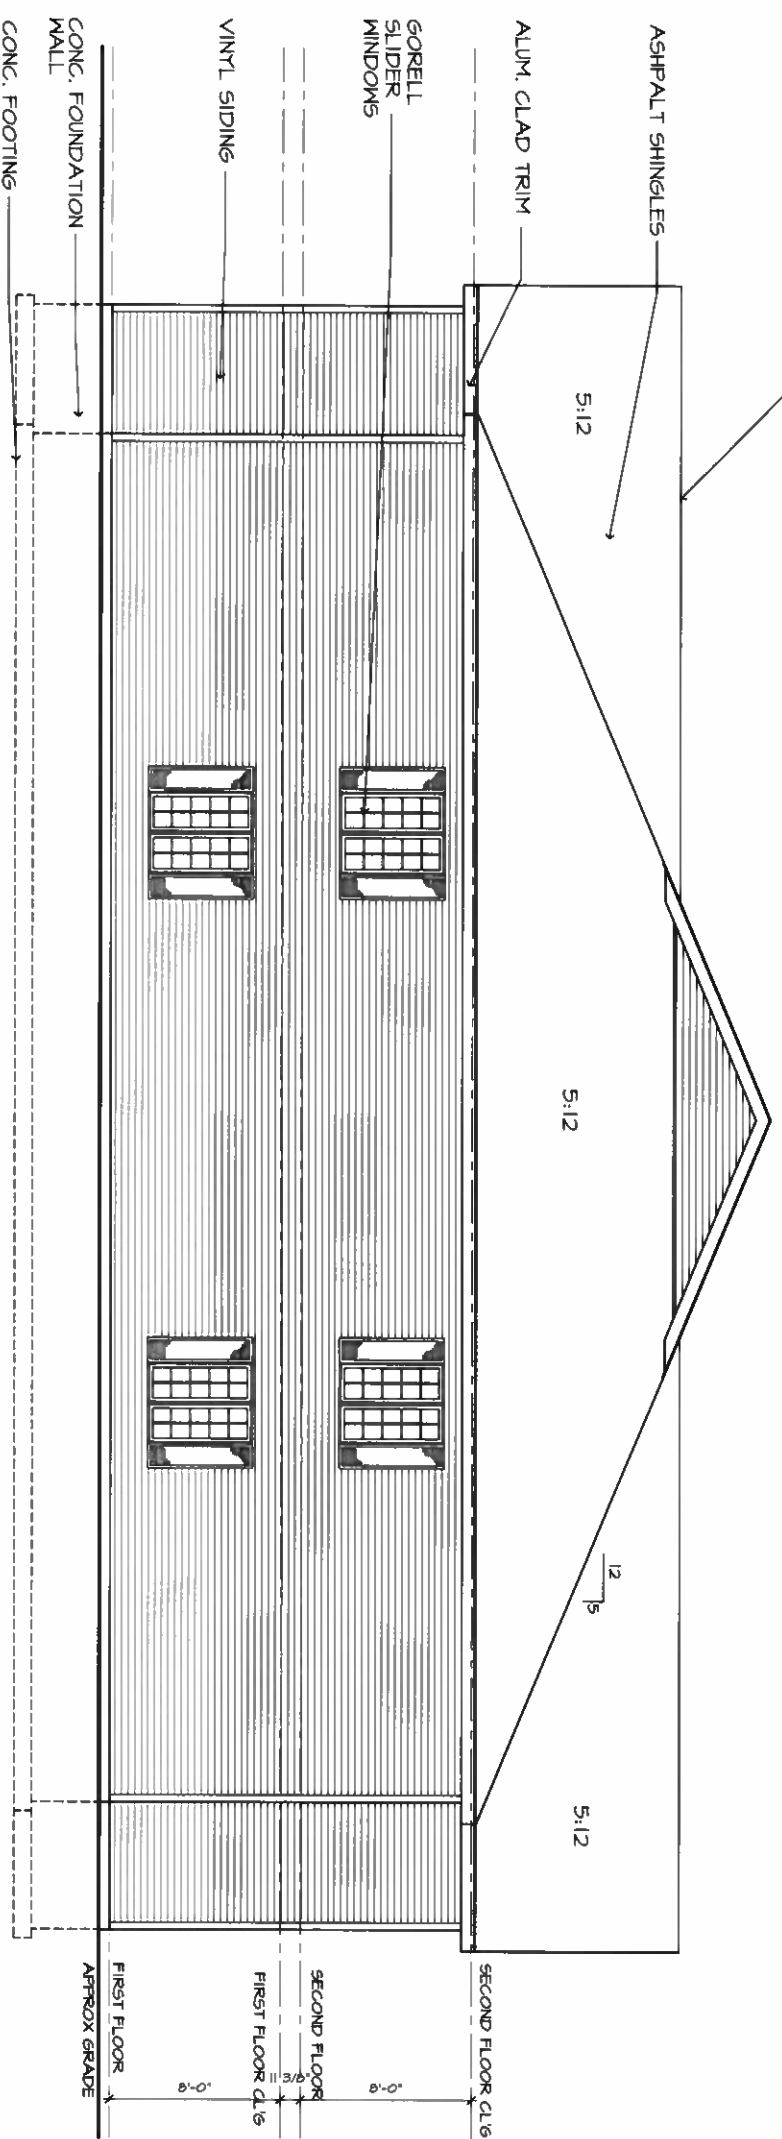

RIGHT SIDE ELEVATION

SCALE: 1/4"=1'-0"

REVISIONS
1/14/2010 SCG

PH: (716)667-1436
FAX: (716)667-0163
dmarchitects@aol.com


dm
DARYL MARTIN
ARCHITECT
1655 Legett Road Orchard Park, N.Y. 14127

ELEVATIONS
NEW 8-UNIT APARTMENT BUILDING for:
FOX TRACE - PHASE II
SOUTHWESTERN BLVD.
WEST SENECA, NEW YORK

DATE: 12/21/09
SCALE: AS NOTED
DRAWN: SCG
CHECKED: DKM


A-4
SHEET NUMBER

RIDGE VENT

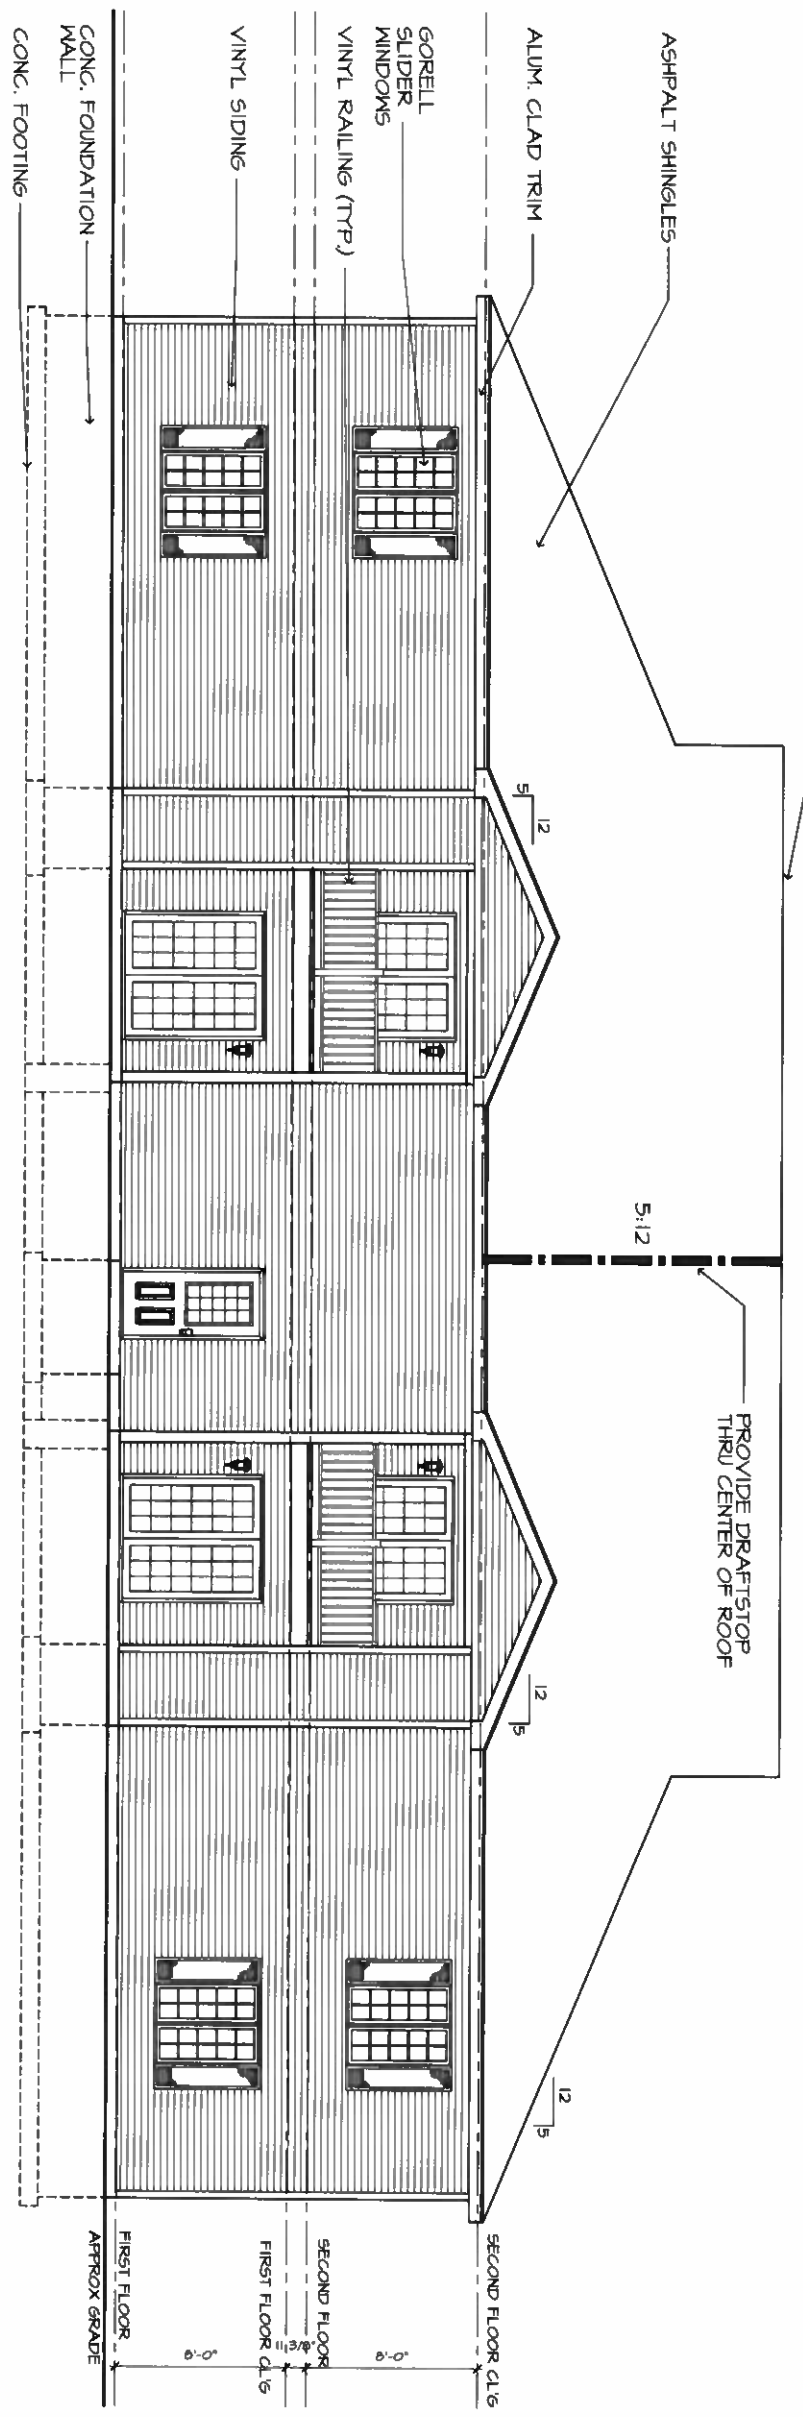

REAR ELEVATION

SCALE: 1/4"=1'-0"

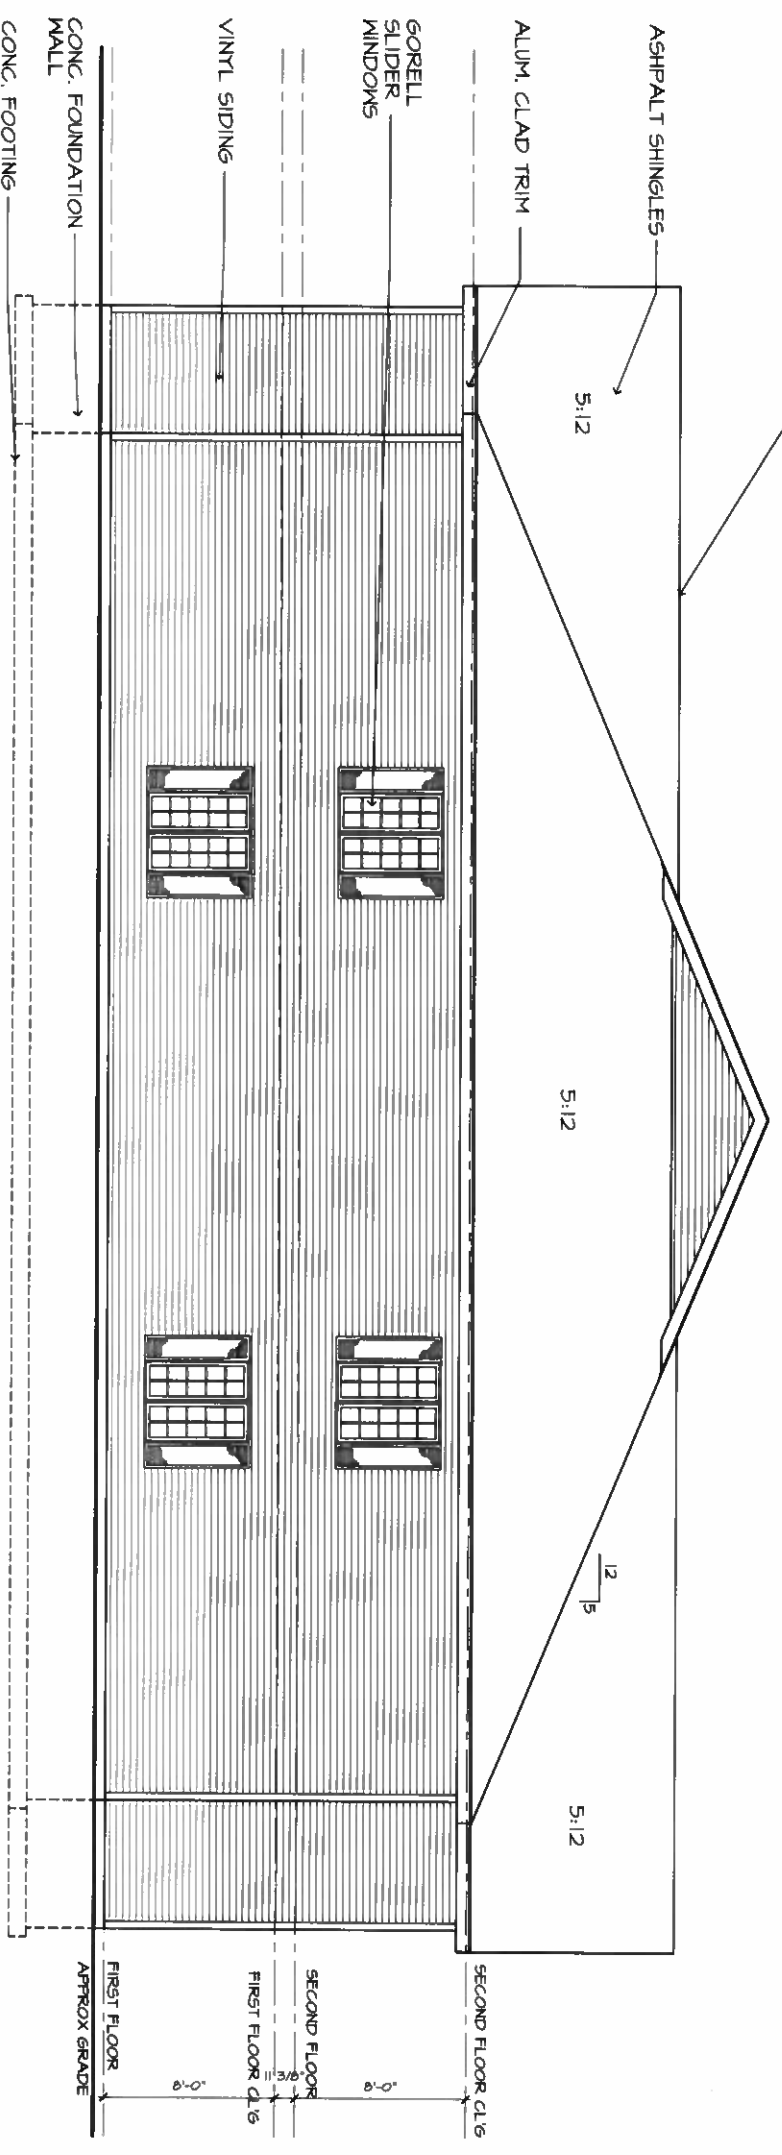

LEFT SIDE ELEVATION

SCALE: 1/4"=1'-0"

REVISIONS
1/14/2010 SCG

PH: 716667-1436
FAX: 716667-0163
dmarchitects@aol.com

dm
DARYL MARTIN
ARCHITECT
W25 Eggert Road Orchard Park, N.Y. 14127

ELEVATIONS
NEW 8-UNIT APARTMENT BUILDING for:
FOX TRACE- PHASE II
SOUTHWESTERN BLVD.
WEST SENECA, NEW YORK

DATE: 12/21/09
SCALE: AS NOTED
DRAWN: SCG
CHECKED: DKM
A-5
SHEET NUMBER