



FRONT ELEVATION
SCALE 1/4" = 1'-0"

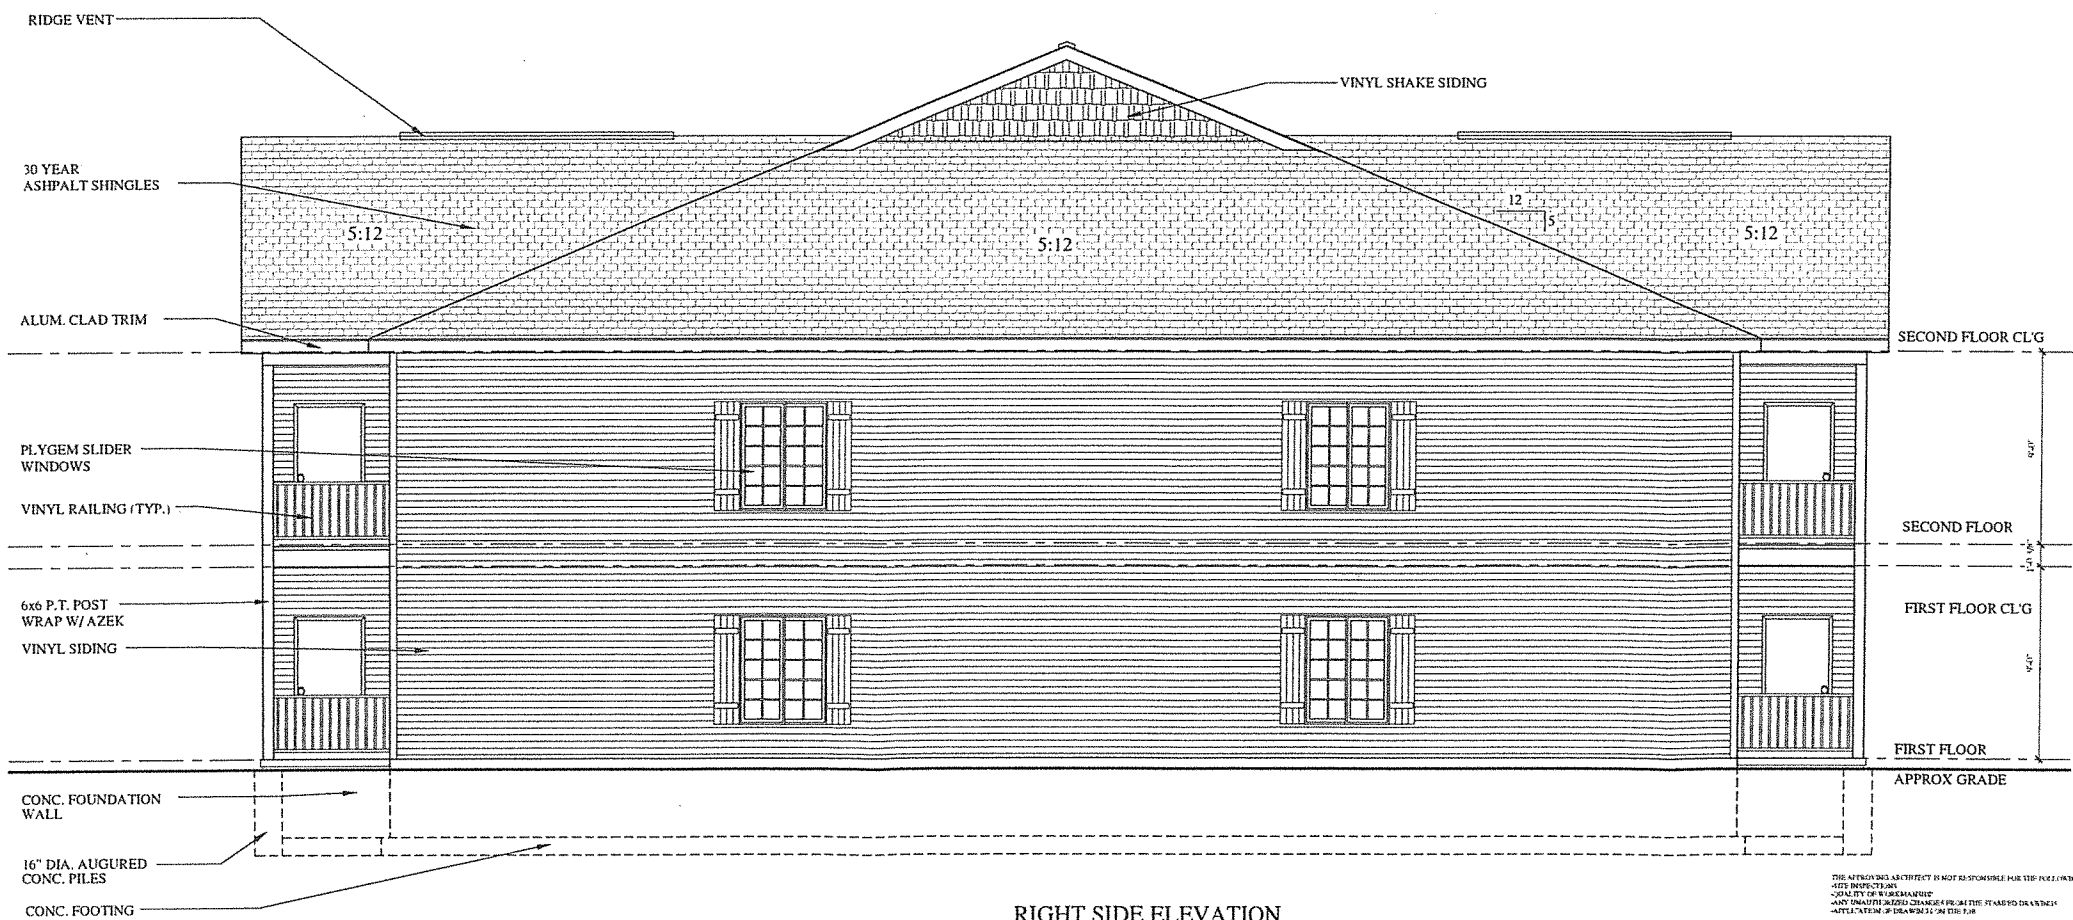


RIGHT SIDE ELEVATION
SCALE 1/4" = 1'-0"

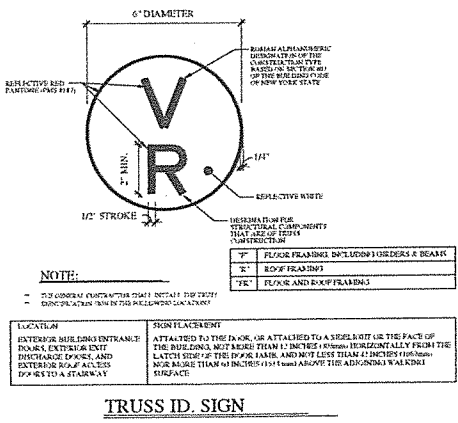

REVISIONS

3/19/2020	SCG
-----------	-----

PH: (716)667-1436
FAX: (716)667-0163
dmarchtcc@gmail.com

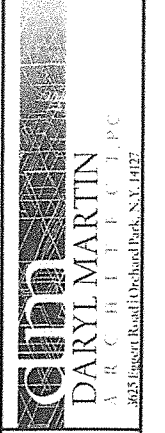

ELEVATIONS
8-UNIT APARTMENT BUILDING for: YOUNG DEVELOPMENT
FOX TRACE EAST
1220 SOUTHWESTERN BLVD.
WEST SENECA, NEW YORK

CREATED: 2/26/2020
PLOTTED: 3/19/2020
DRAWN BY: SCG
CHECKED: DKM

A-4
SHEET NUMBER

THE ARCHITECT IS NOT RESPONSIBLE FOR THE ACCURACY OF THE INFORMATION PROVIDED IN THIS DOCUMENT. THE ARCHITECT HAS CONDUCTED VISUAL GENERAL VERIFICATION OF THE INFORMATION PROVIDED IN THIS DOCUMENT.

