

DEAN
ARCHITECTS

www.deanarchitects.com

PRELIMINARY
NOT FOR
CONSTRUCTION




3284 WALDEN AVENUE
DEPEW, NEW YORK 14043
PHONE: (716) 651-0381
FAX: (716) 651-0382


20-379

**CENTRAL RIDGE
LAUNDRY, LLC**


Ridge Road
West Seneca, NY

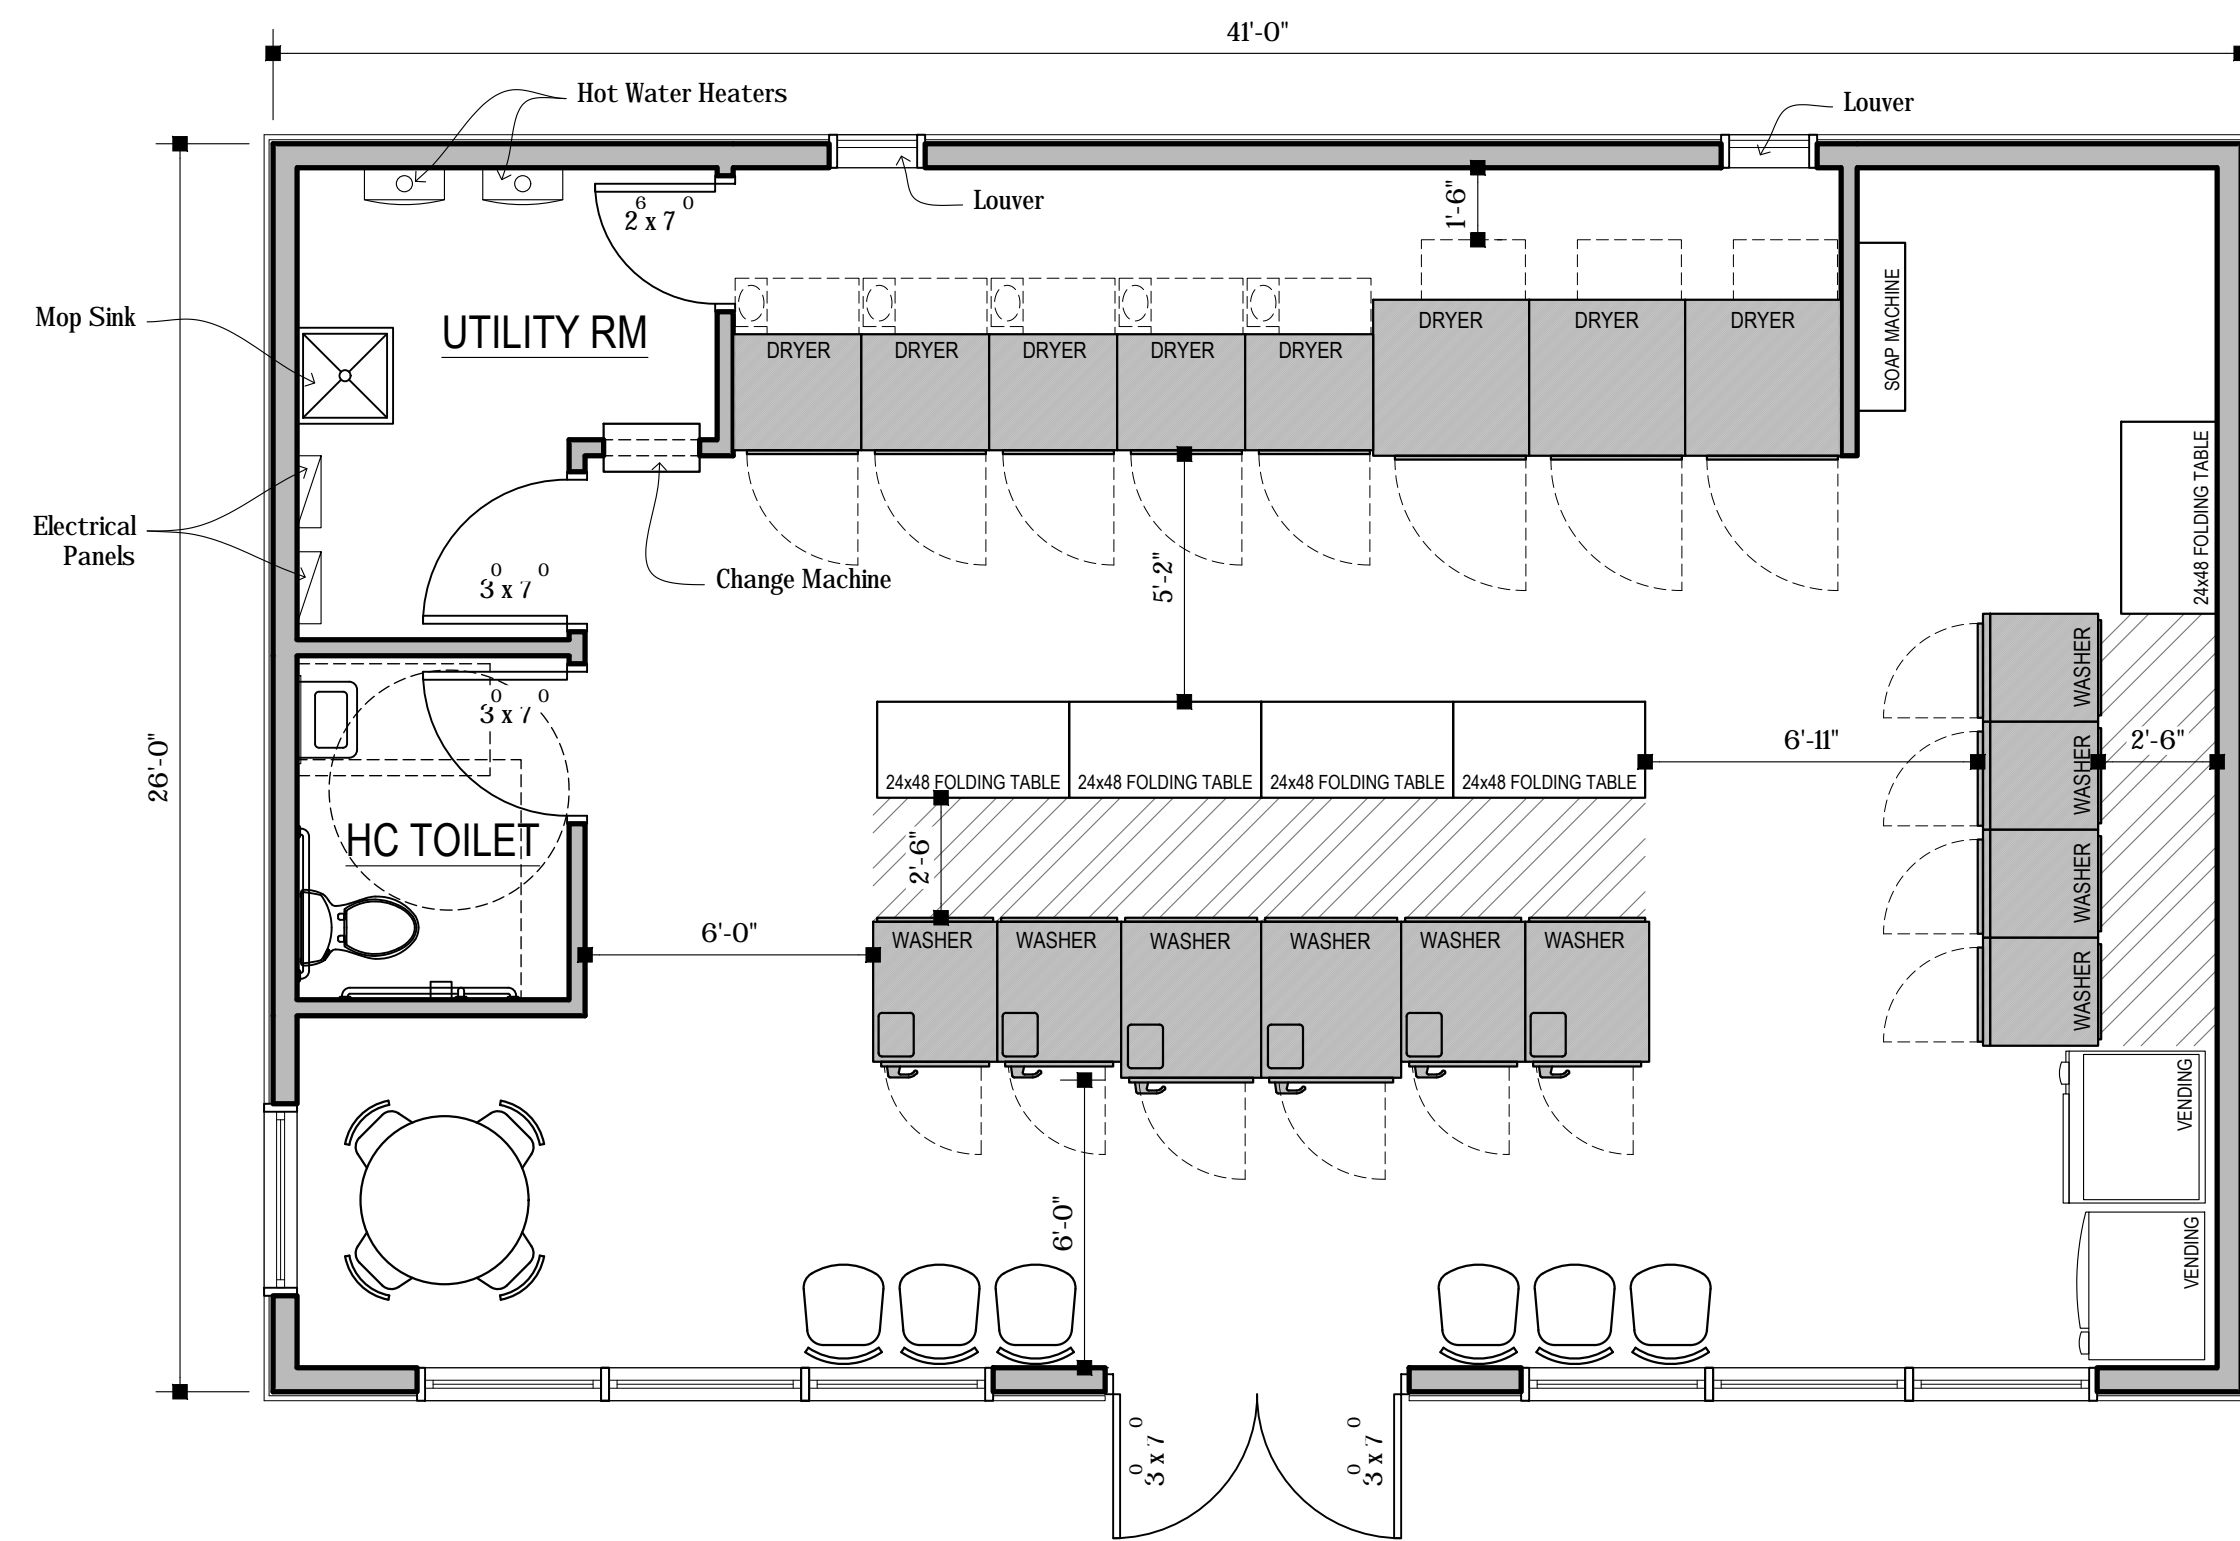


1 | FLOOR PLAN
1/4"=1'-0"

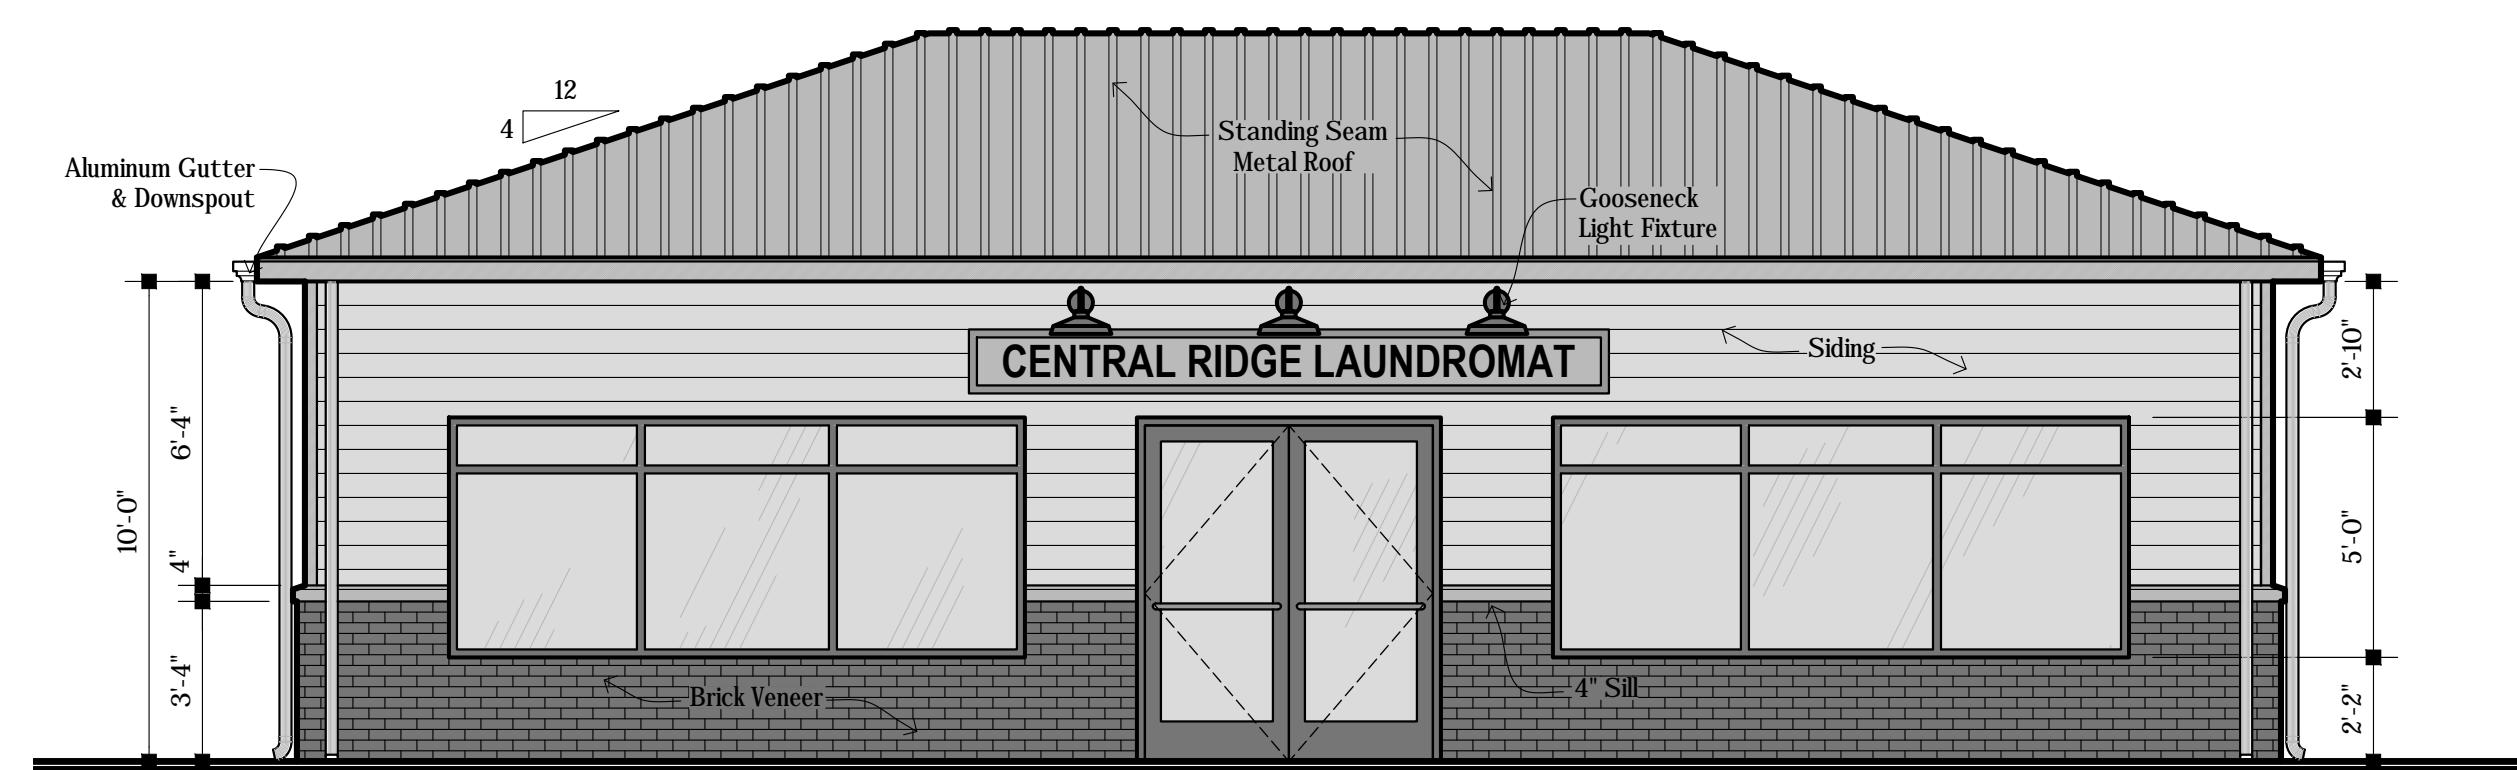


2 | FRONT ELEVATION
1/4"=1'-0"

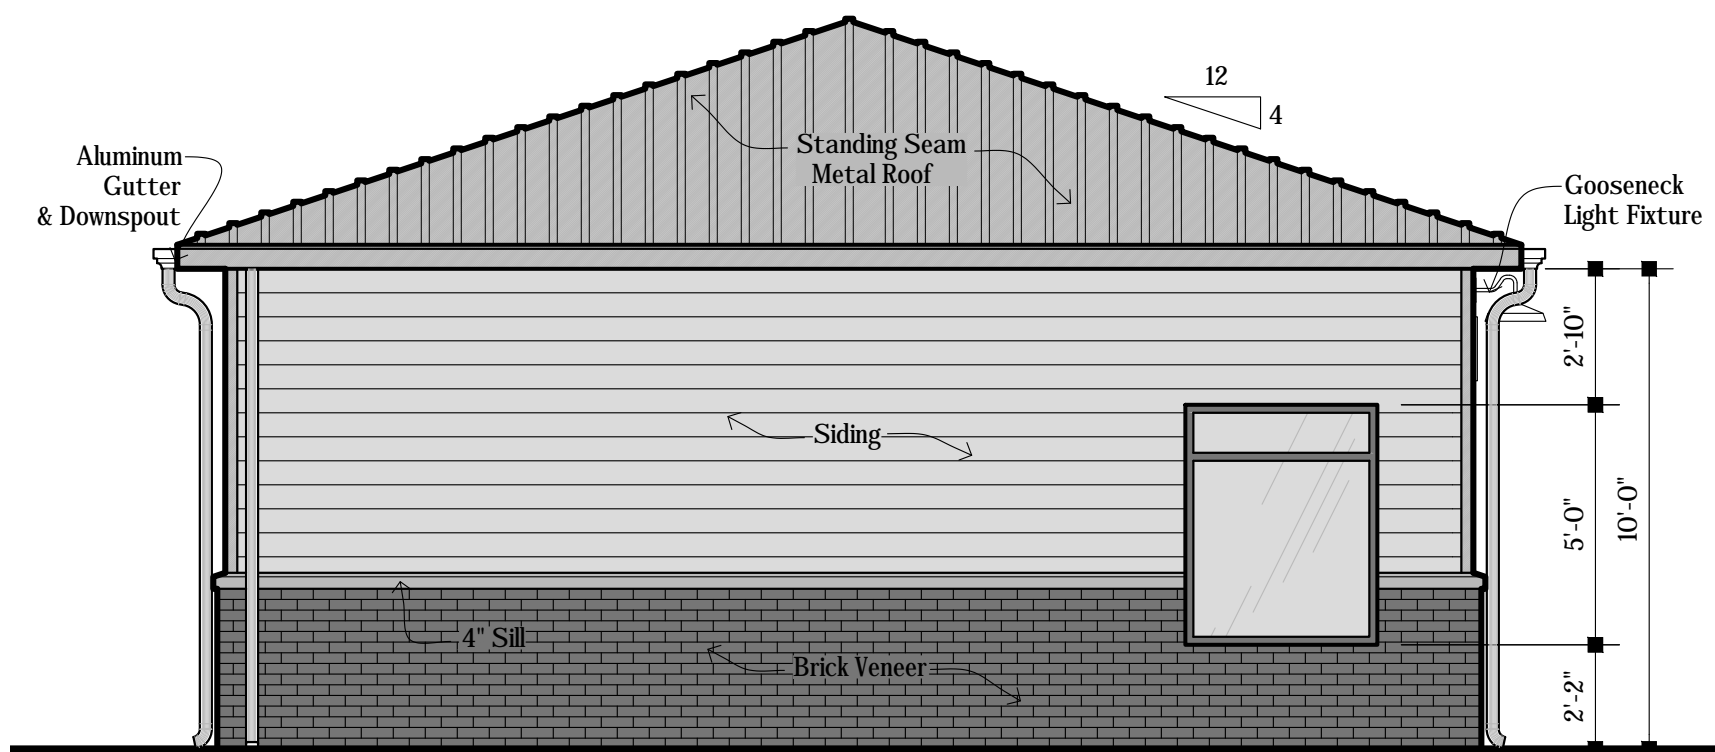

4 | LEFT ELEVATION
1/4"=1'-0"

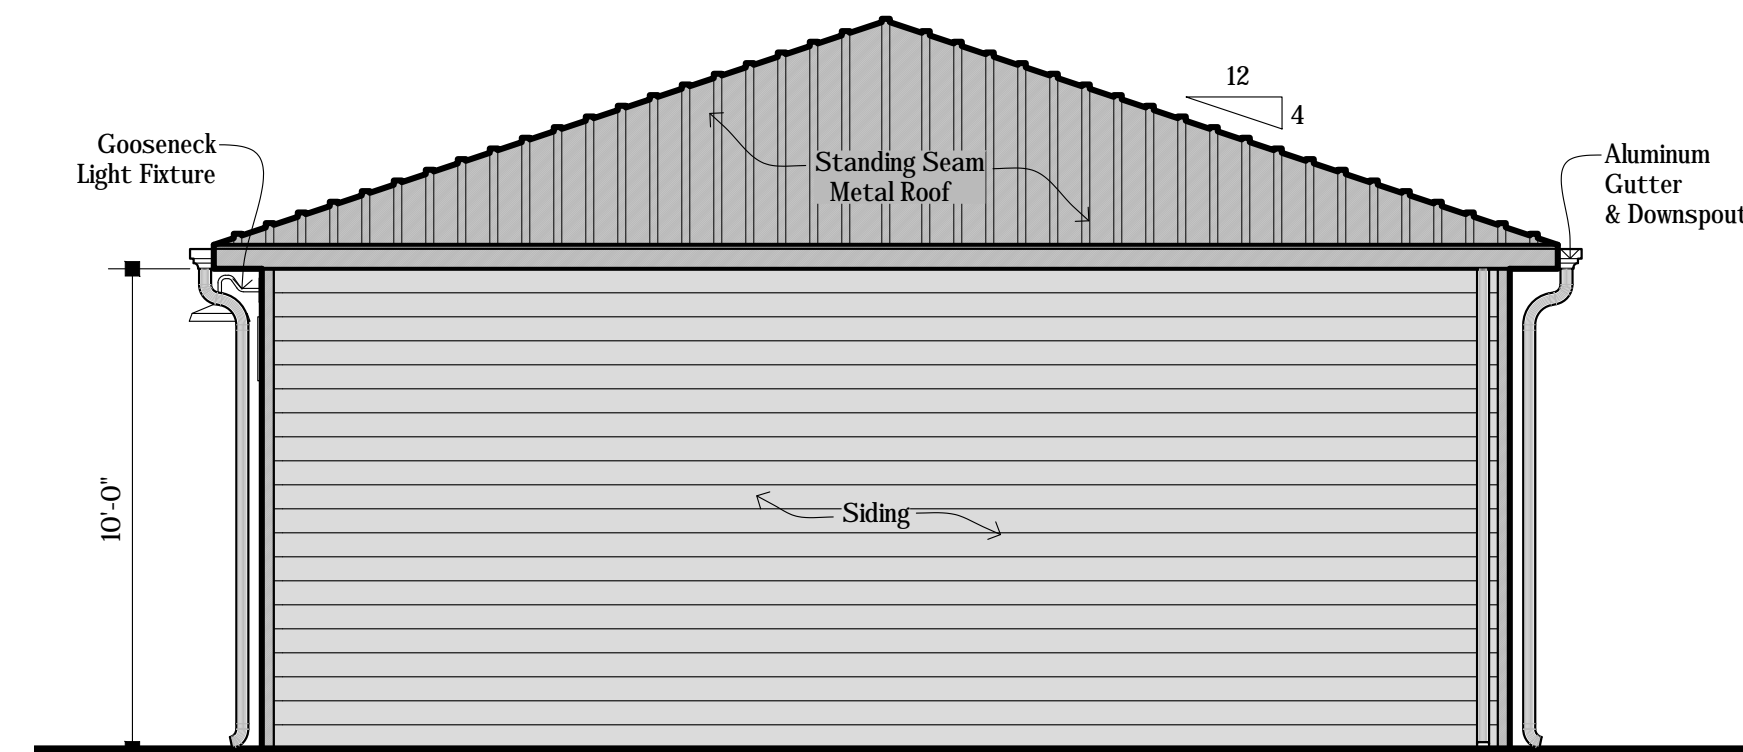

3 | RIGHT ELEVATION
1/4"=1'-0"

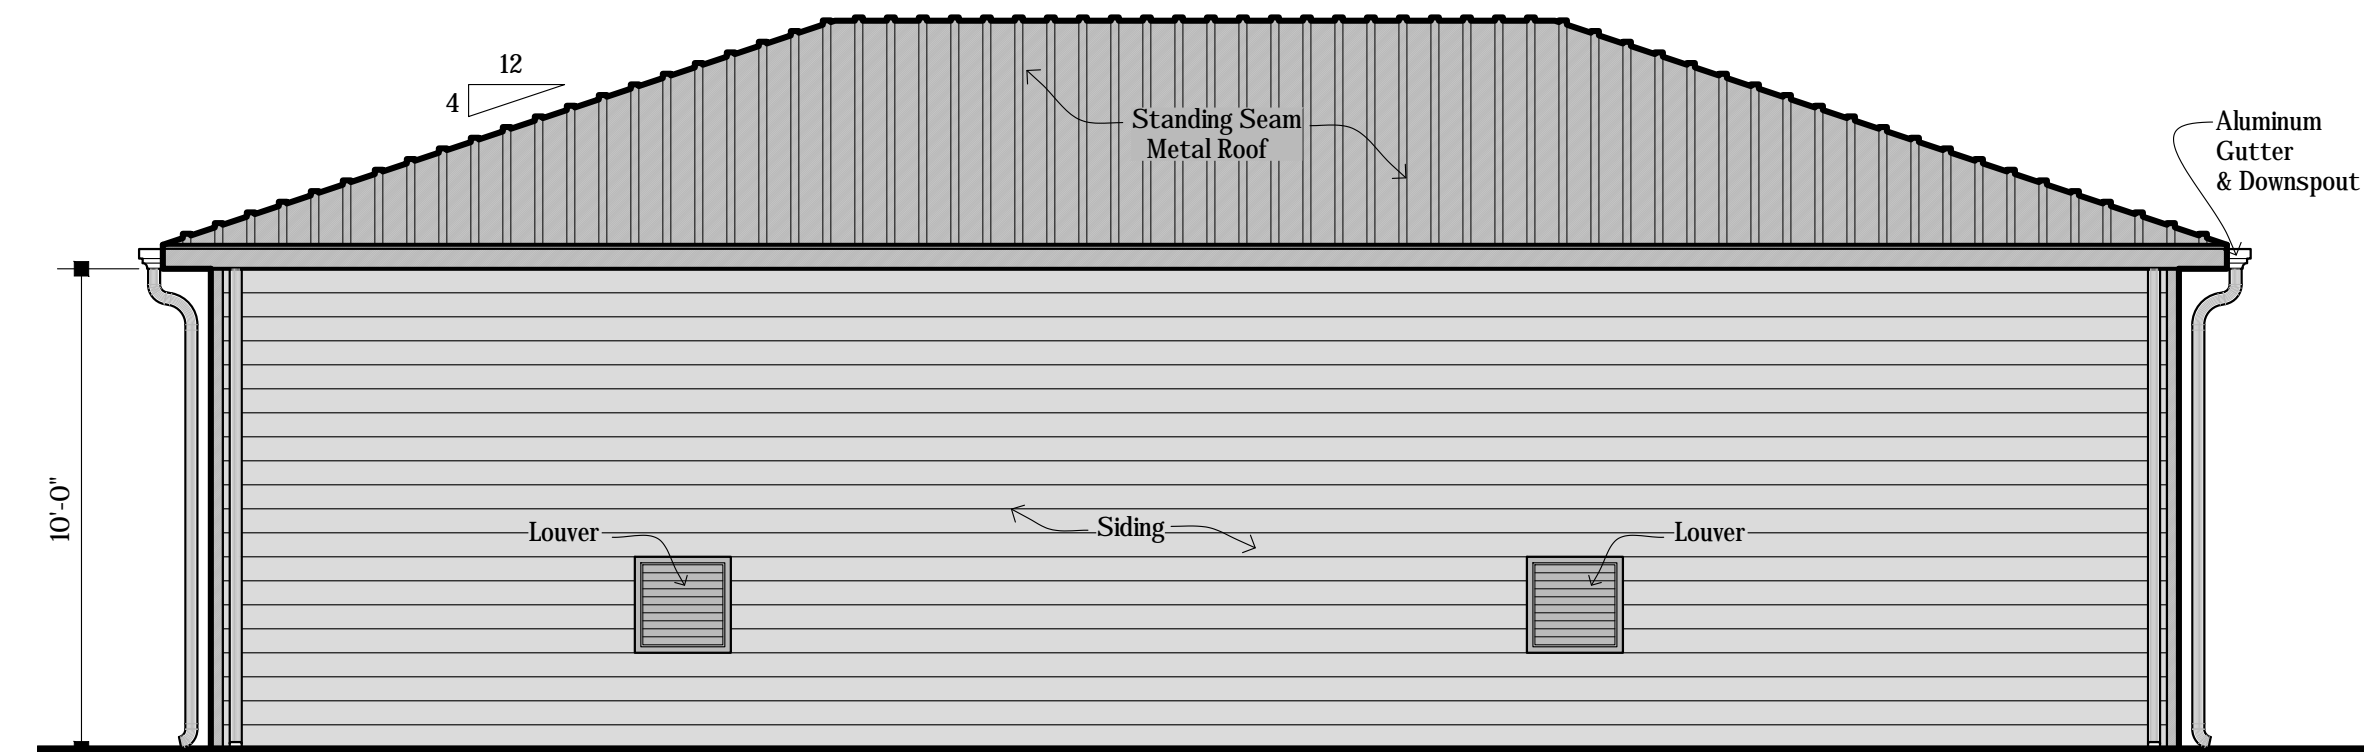

5 | REAR ELEVATION
1/4"=1'-0"

No.	Description	Date	By

DATE:
12-11-2020
DRAWN BY:
A. Brose
CHECKED BY:
M. Dean
SCALE:
1/4"= 1'-0"

PLANS &
ELEVATIONS

A1

