


Special Information:  
 THIS DRAWING PREPARED FOR TENANT IMPROVEMENTS TO AN EXISTING BUILDING OR BUILDING CONSTRUCTED BY OTHERS IT IS UNDERSTOOD THAT ANY WARRANTY INFORMATION CONCERNING EQUIPMENT INSTALLED MUST BE FORWARDED TO THE OWNER AND THAT ANY AND ALL CONTRACTORS SHALL GUARANTEE THEIR WORK FOR A PERIOD OF ONE YEAR FROM THE DATE OF OWNERS ACCEPTANCE.

**NOTICE**  
 UNAUTHORIZED ALTERATIONS OF THIS DOCUMENT ARE IN VIOLATION OF SECTION #7209 OF THE STATE EDUCATION LAW.

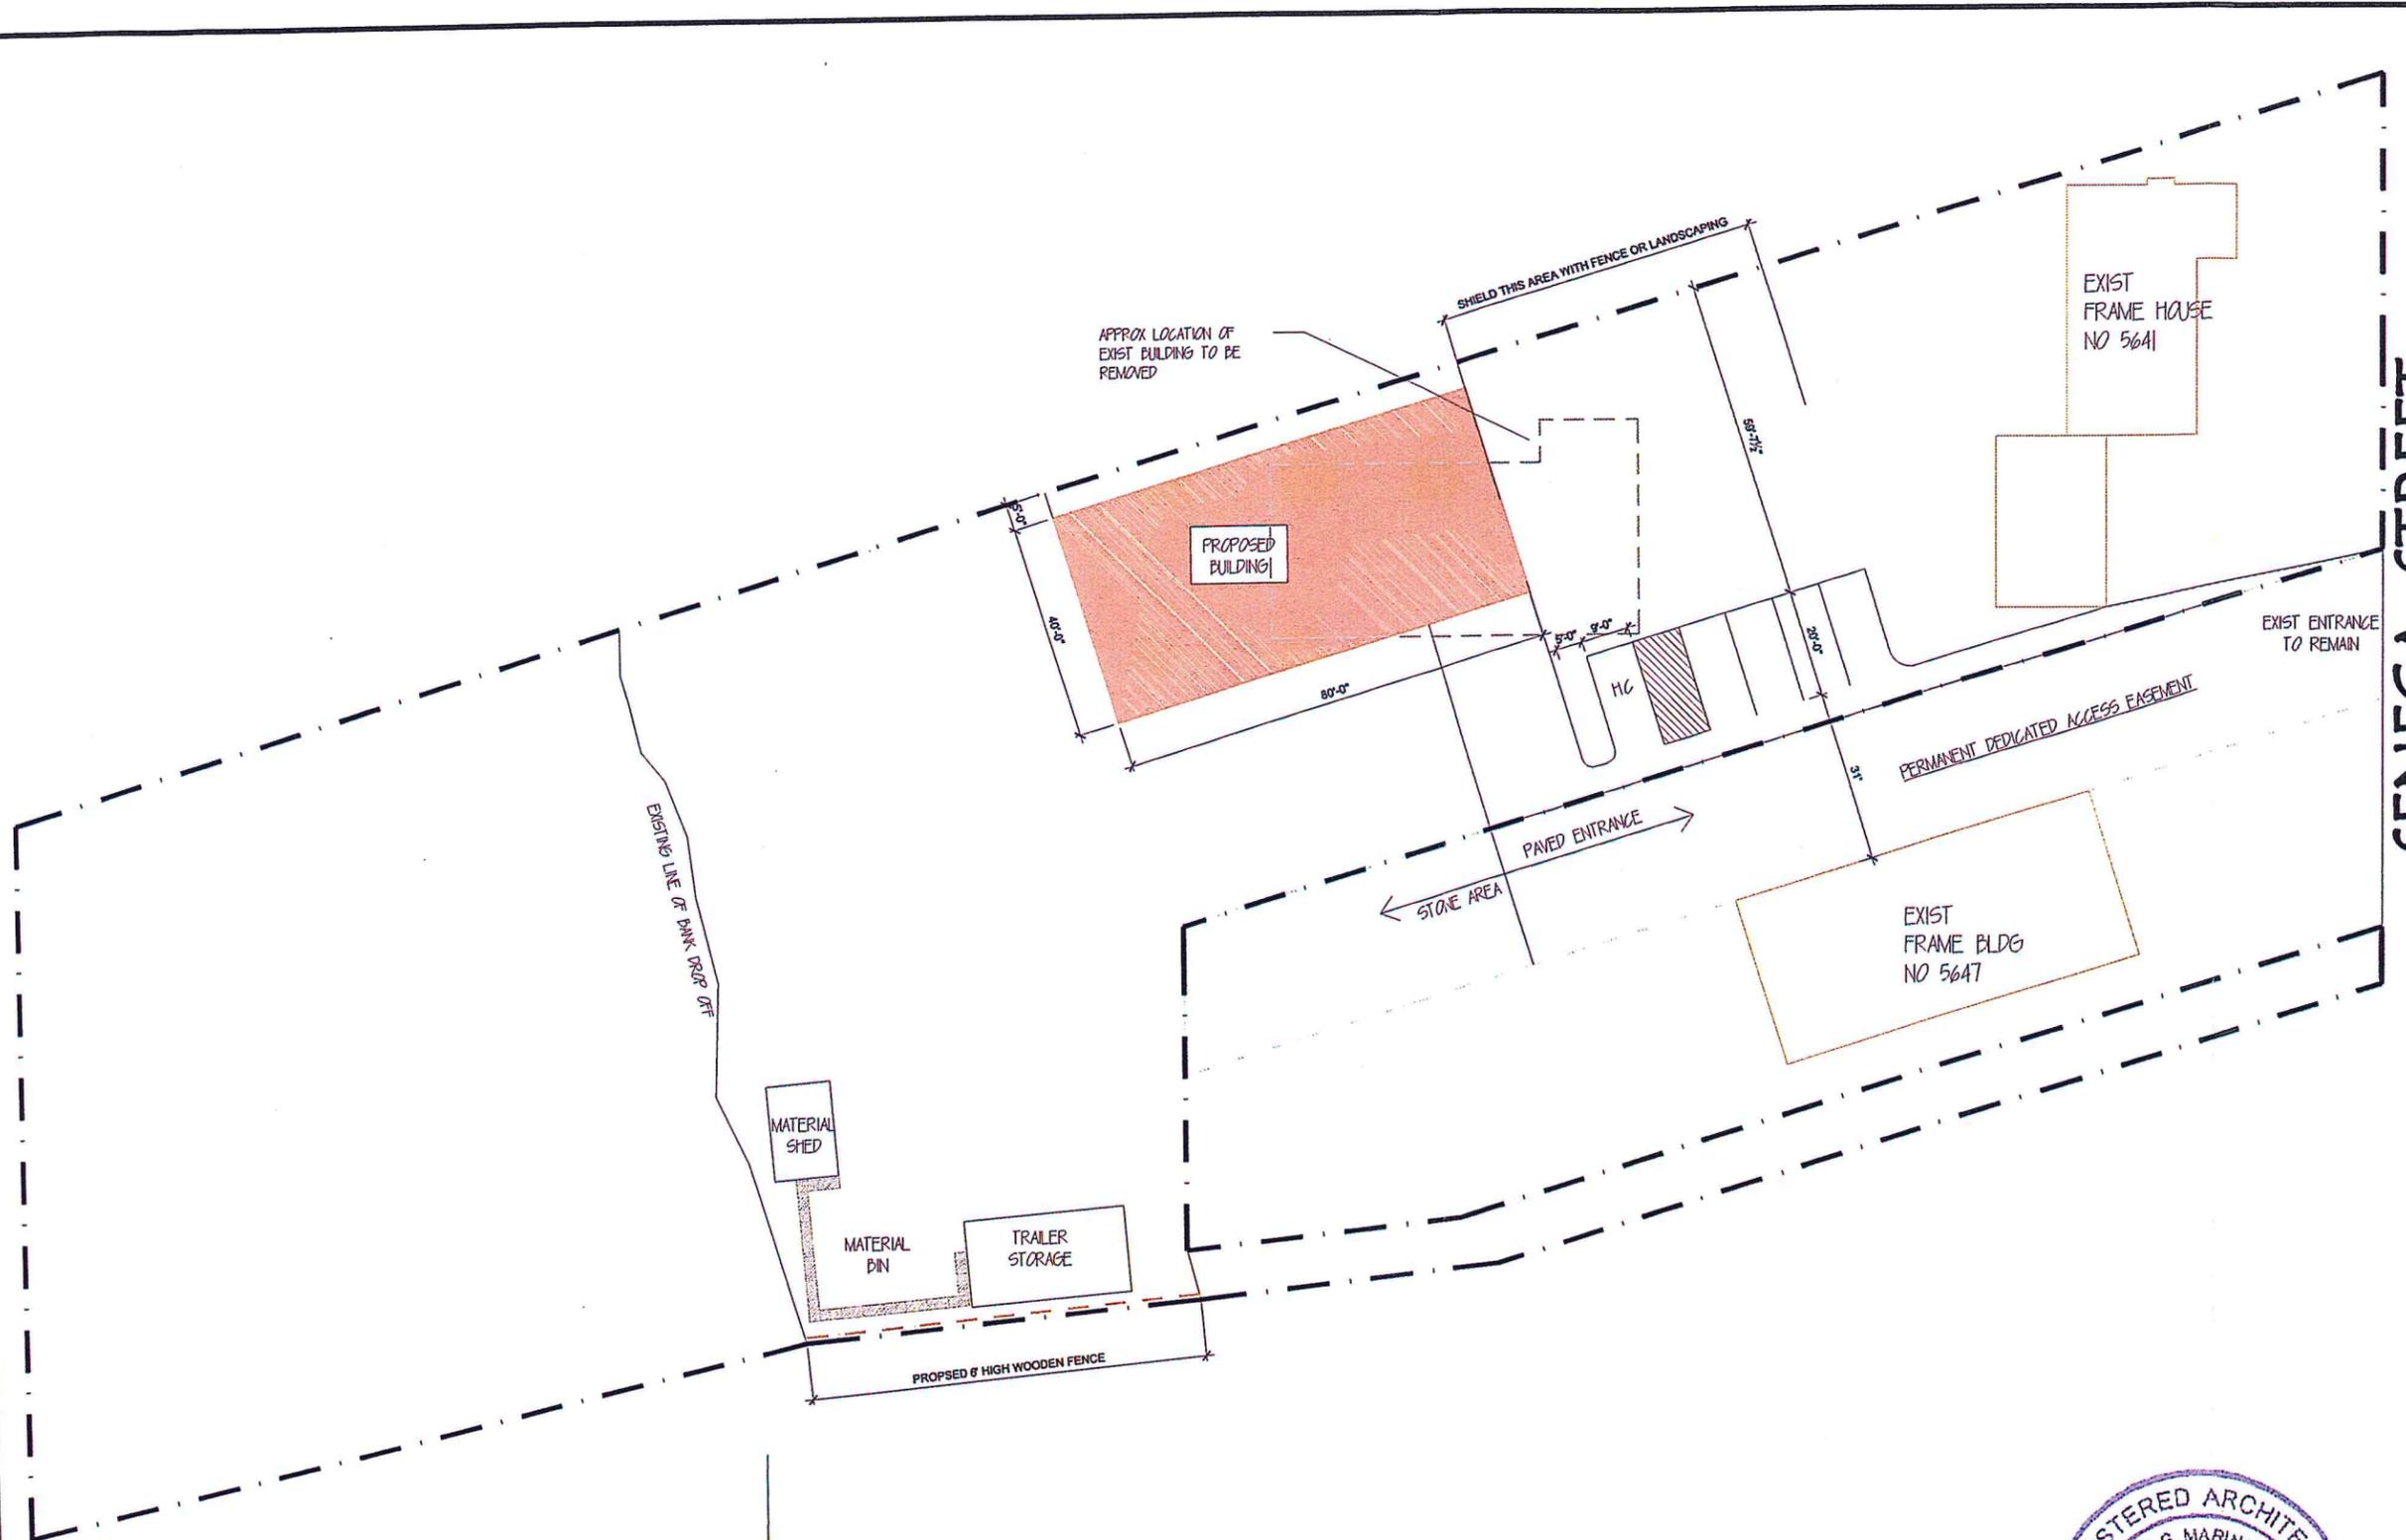

Property:  
**5641 SENECA STREET  
 WEST SENECA, NEW YORK**


Tenant:  
**DETACHED BUILDING**

Title:  
**SITE PLAN**

**SEAL**



**1 SITE PLAN**  
 SCALE: 1/32" = 1'-0"

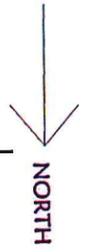


Drawn By:  
**JM**

Checked By:


Date:  
**12-30-14**

Drawing No.  
**S1.0**




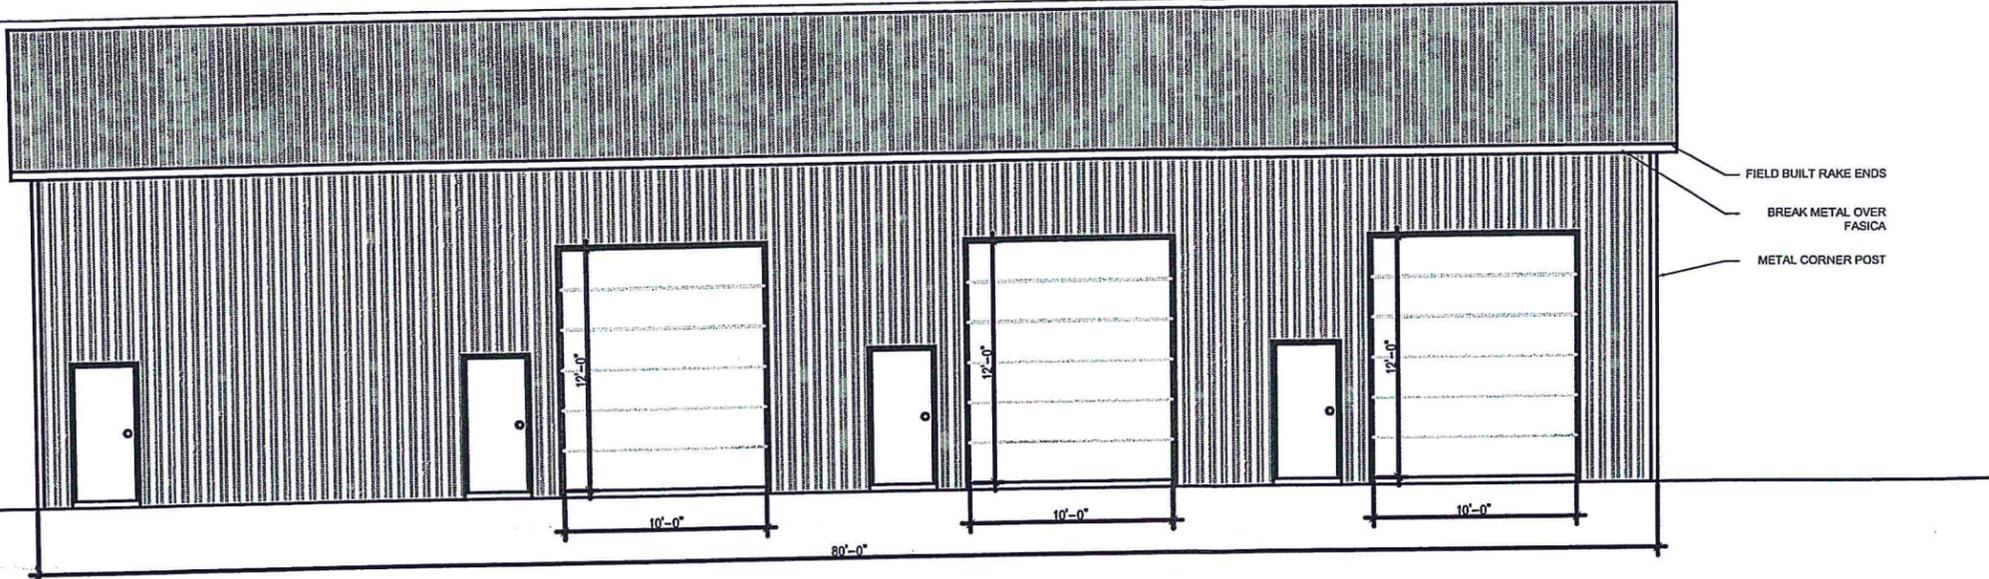


2 SIDE ELEVATION  
SCALE: 1/4" = 1'-0"

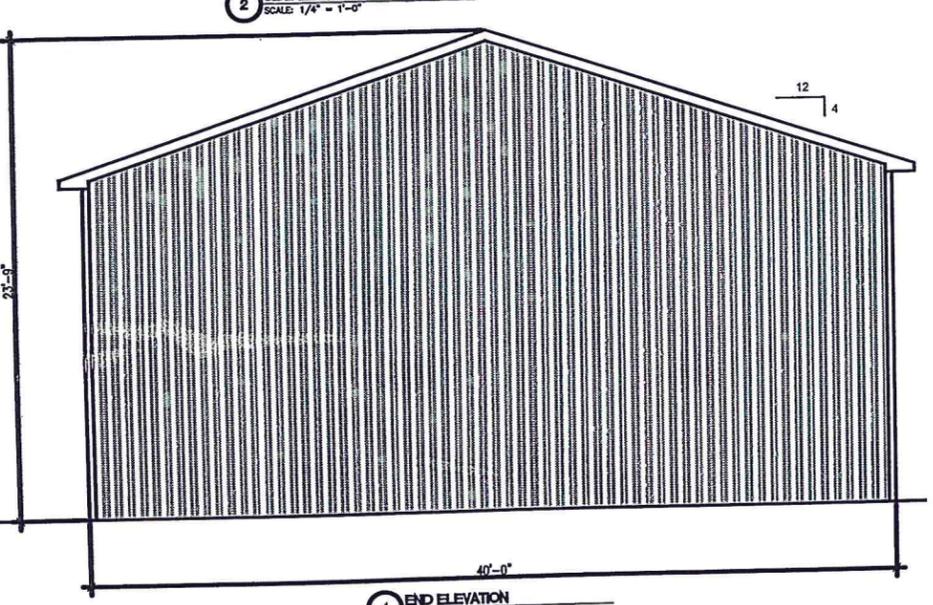

1 END ELEVATION  
SCALE: 1/4" = 1'-0"

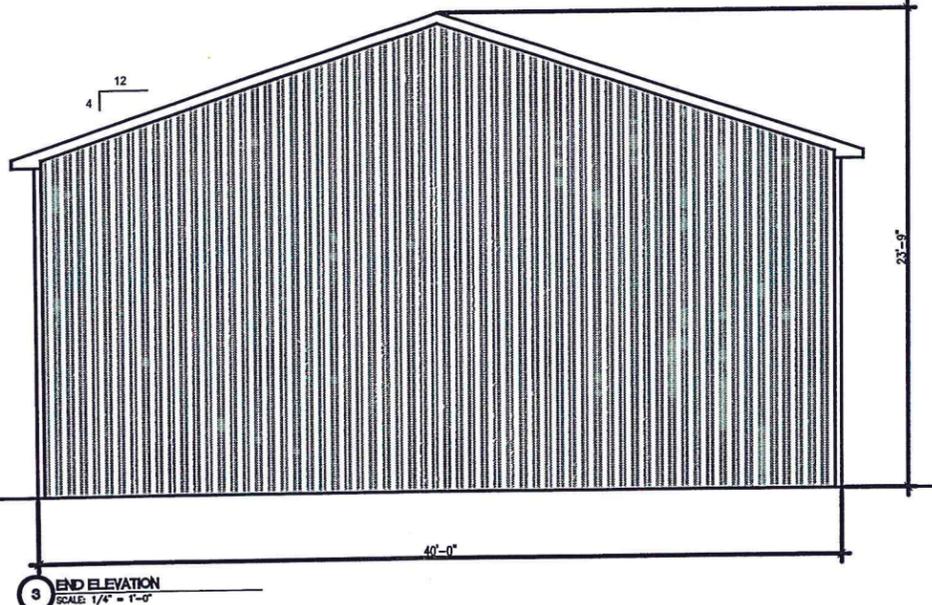

3 END ELEVATION  
SCALE: 1/4" = 1'-0"

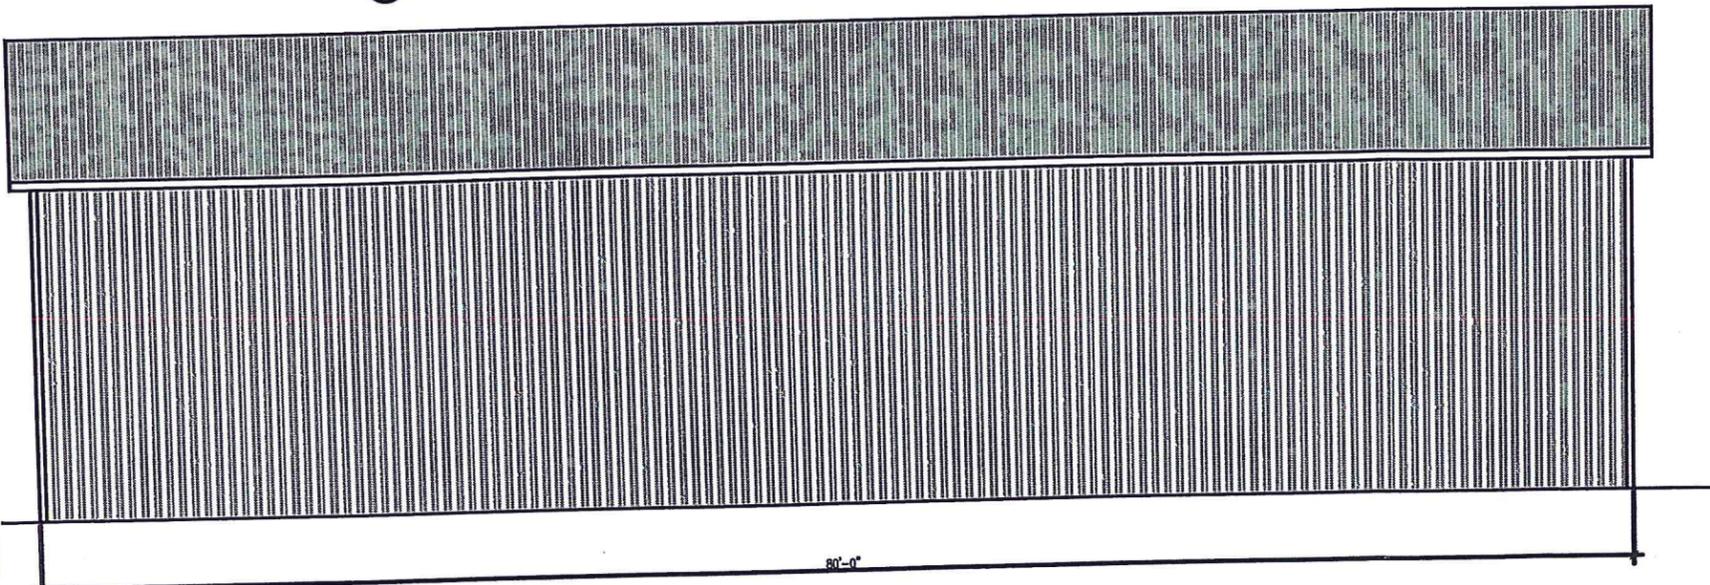

4 SIDE ELEVATION  
SCALE: 1/4" = 1'-0"

Special Information:  
THIS DRAWING PREPARED FOR TENANT IMPROVEMENTS TO AN EXISTING BUILDING OR BUILDING CONSTRUCTED BY OTHERS  
IT IS UNDERSTOOD THAT ANY WARRANTY INFORMATION CONCERNING EQUIPMENT INSTALLED MUST BE FORWARDED TO THE OWNER AND THAT ANY AND ALL CONTRACTORS SHALL GUARANTEE THEIR WORK FOR A PERIOD OF ONE YEAR FROM THE DATE OF OWNERS ACCEPTANCE.

**NOTICE**  
UNAUTHORIZED ALTERATIONS OF THIS DOCUMENT ARE IN VIOLATION OF SECTION 4720 OF THE STATE EDUCATION LAW.

Drawing Revisions:		REMARKS
No.	DATE	BY
1	12-30-14	JM
		RELEASED FOR REVIEW

Status:  
**CD**

Property:  
**DETACHED BUILDING**  
WEST SENECA, NEW YORK

Tenant:  
**POLE BARN**

Title:  
ELEVATIONS

JOSEPH MARINACCIO  
ARCHITECT



Drawn By:  
JM

Checked By:  
JM

Date:  
12-30-14

Drawing No.  
**A1.2**