



Typical  
PARKING  
SPACE  
1" = 10'-0"

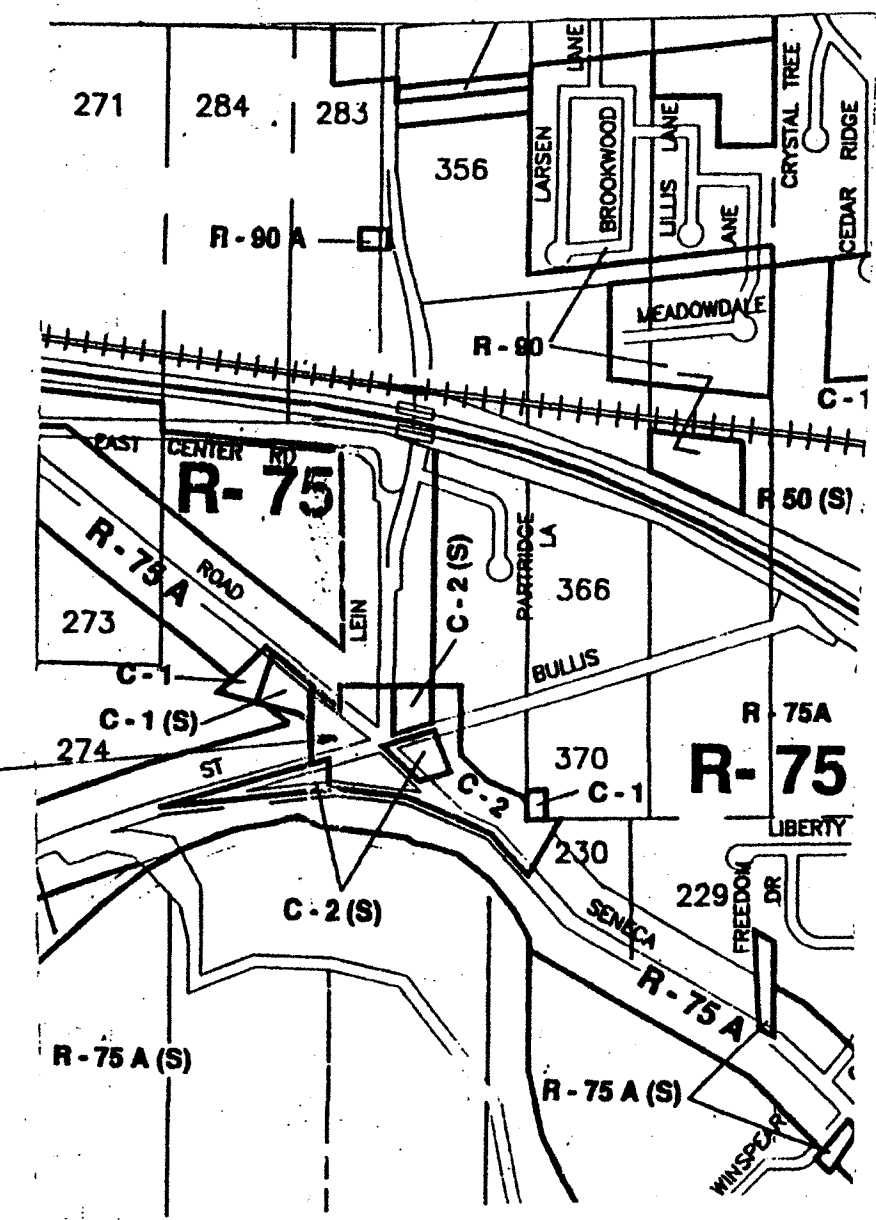


CURRENT ZONING  
C-2

THIS SITE PLAN WAS PREPARED FROM  
A SURVEY PROVIDED BY OWNERS

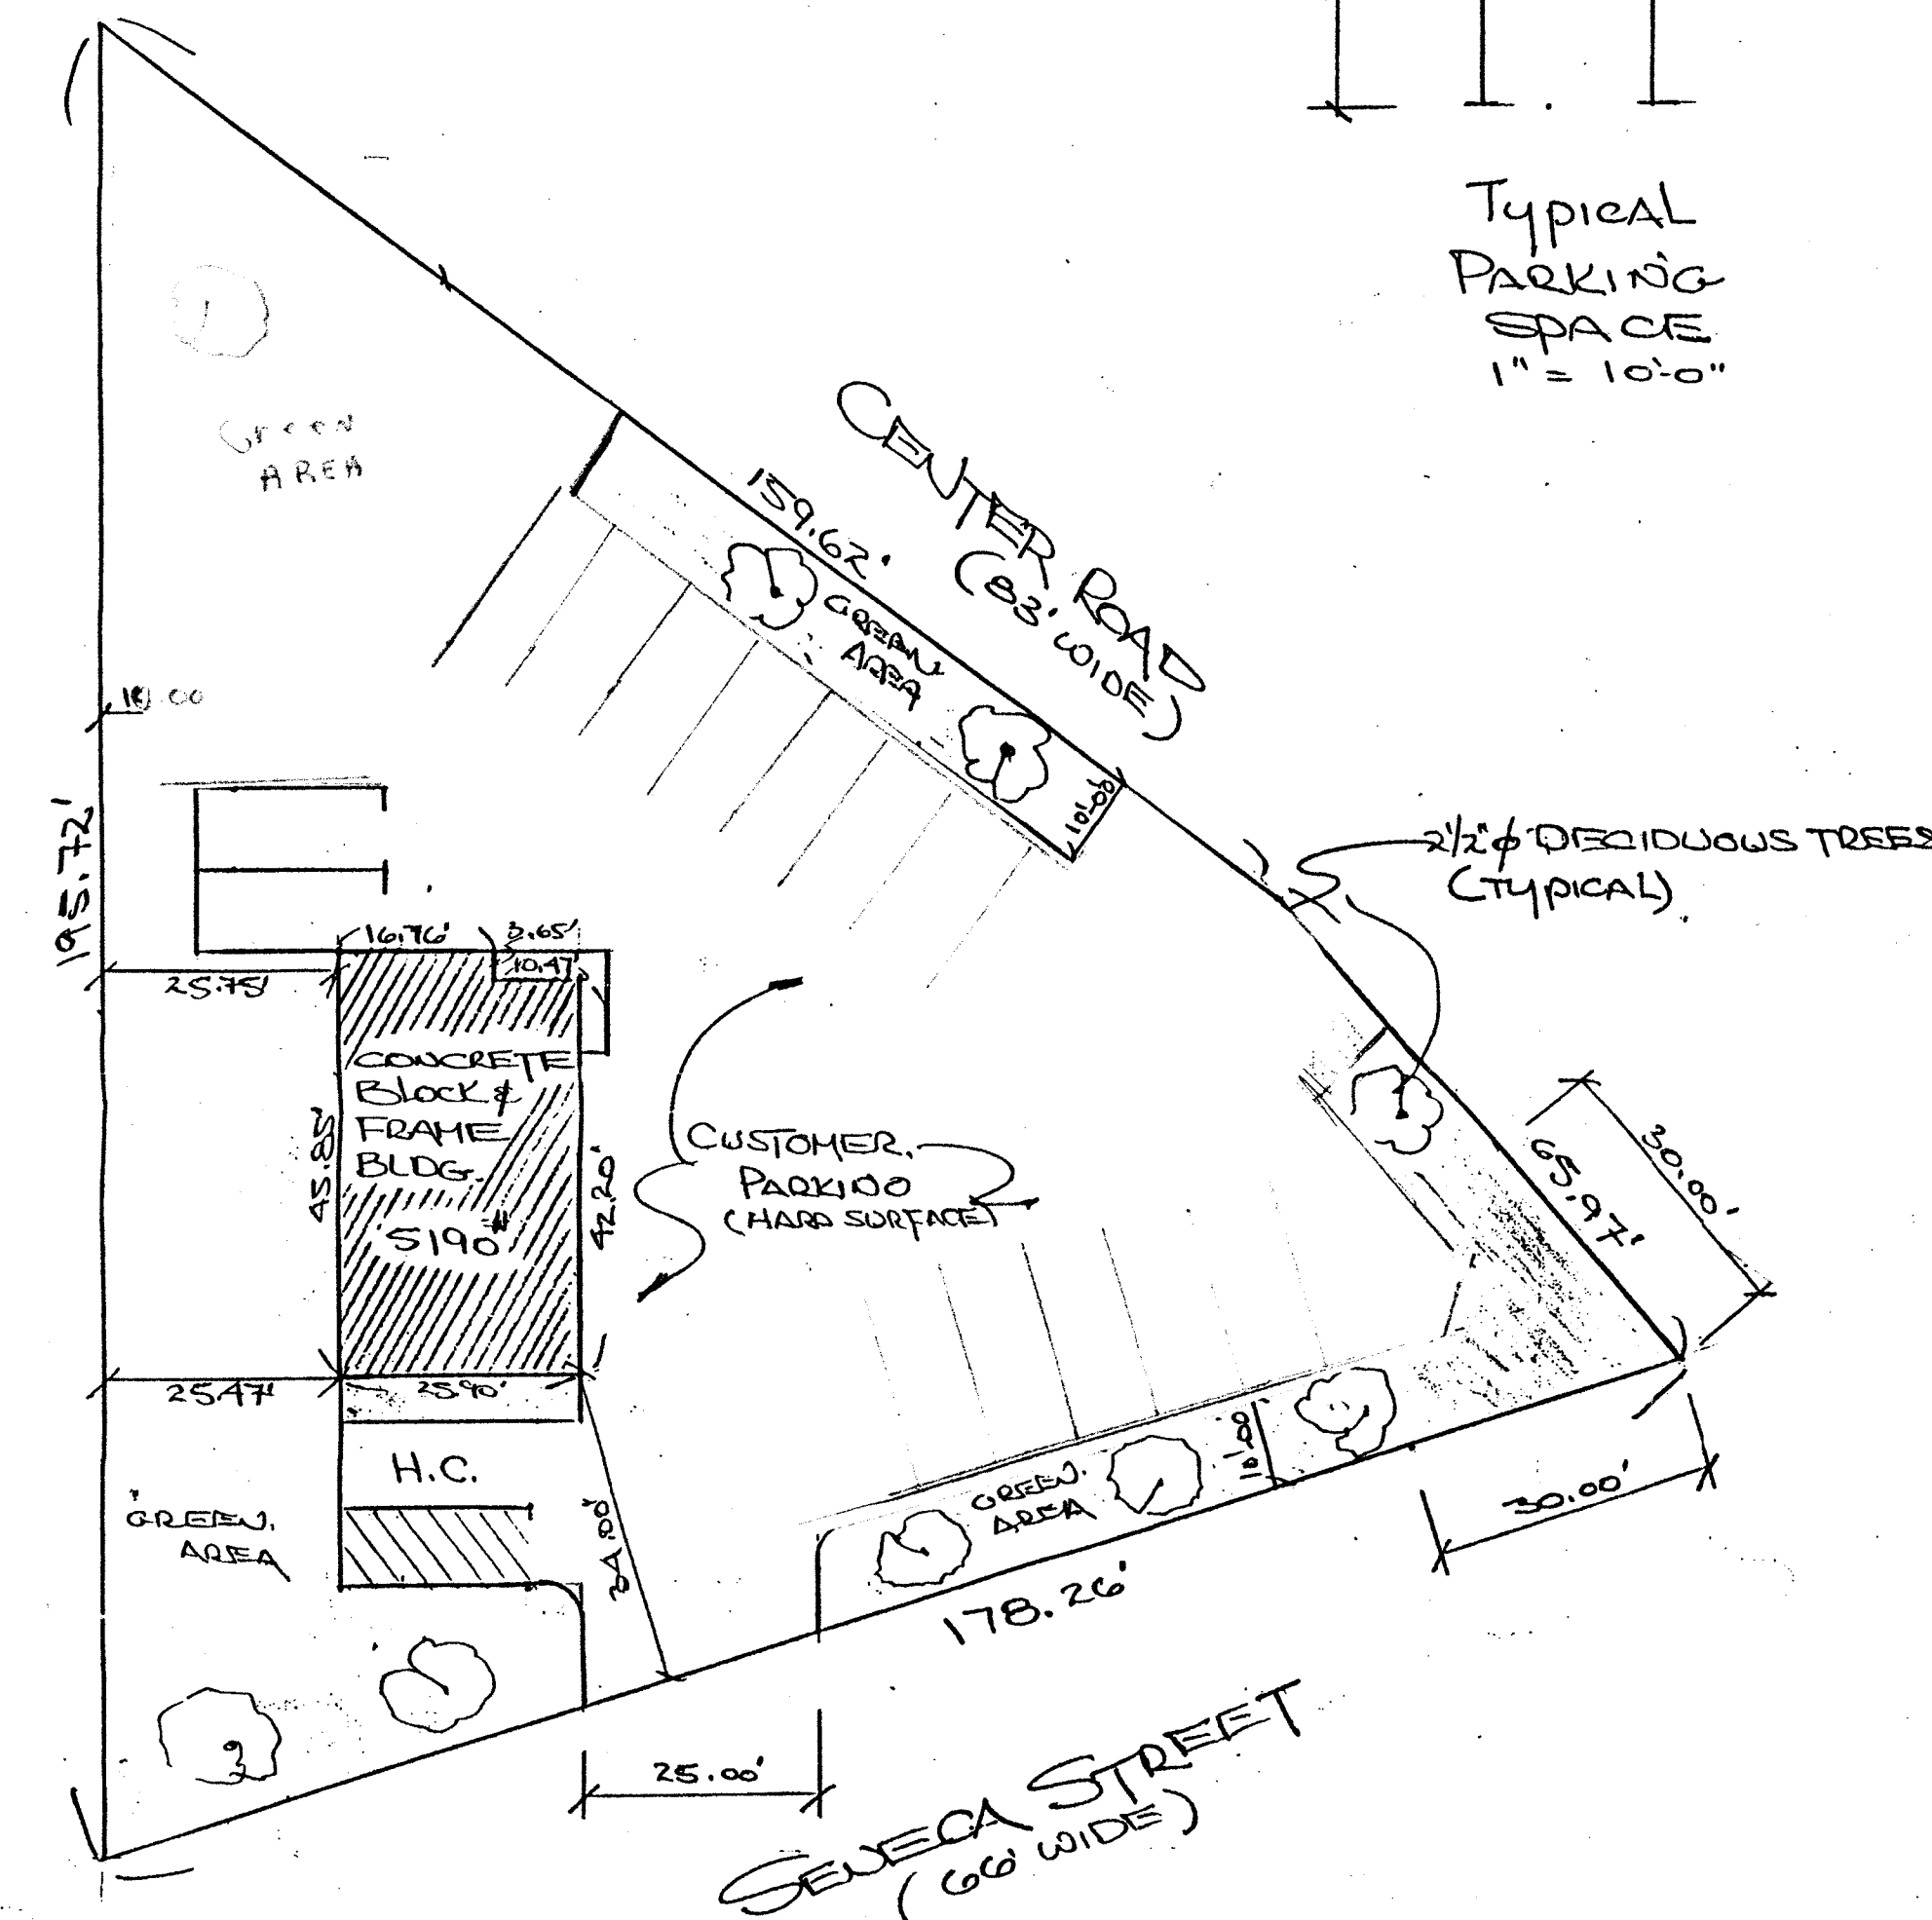

SITE LAYOUT  
1" = 20'

NOTE:  
PARKING TO BE  
HARD SURFACE  
ALL LIGHTING TO BE  
PROJECTED INTO  
PROPERTY.

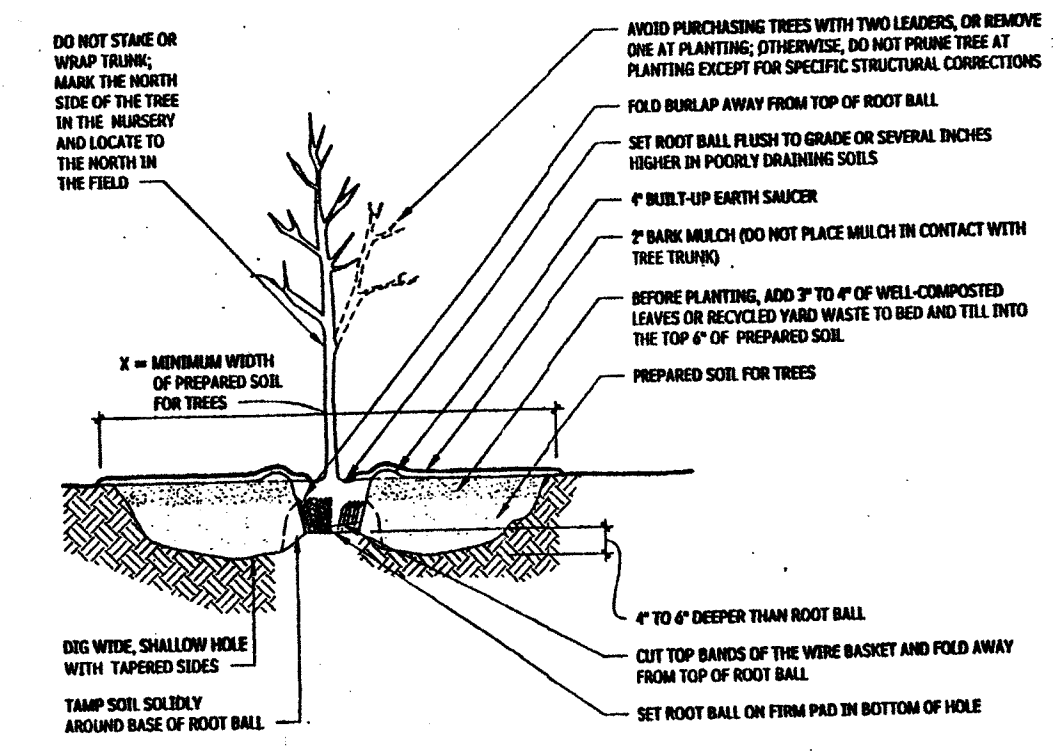

10/3/17

Do Not Scale Drawings

Proposed Site Plan for 5190 Seneca

SCALE: AS NOTED	APPROVED BY:	DRAWN BY:
DATE: 8-		REVISED:
5190 SENECA, ST. WEST SENECA, N.Y.		DRAWING NUMBER 1 OF