



BAMMEL ARCHITECTS
A PROFESSIONAL CORPORATION

6264 WEST QUAKER STREET
ORCHARD PARK, NY 14127
phone (716) 662-2482
fax (716) 662-2487

CONSULTANTS:

Copyright 2022 Bammel Architects PC, all rights reserved. No part of this drawing may be reproduced or copied in any form by any means without the written permission of the architect.
Any unauthorized alteration of or addition to this drawing/document is a violation of section 7307 of the New York State education law, article 147-architecture.

SEAL:

REVISIONS

PROJECT IDENTIFICATION:

RENOVATIONS FOR:

SENECA GREENHOUSE

2250 TRANSIT RD.
WEST SENECA, NY 14224

ISSUE DATE: 10/17/2022

PROJECT: Seneca Greenhouse_site_6-20-22

SCALE: 22.89

DRAWN BY: AS NOTED

CHECKED BY: JMM


ALL

SHEET TITLE:

SITE PLAN

DRAWING NO:

A-1

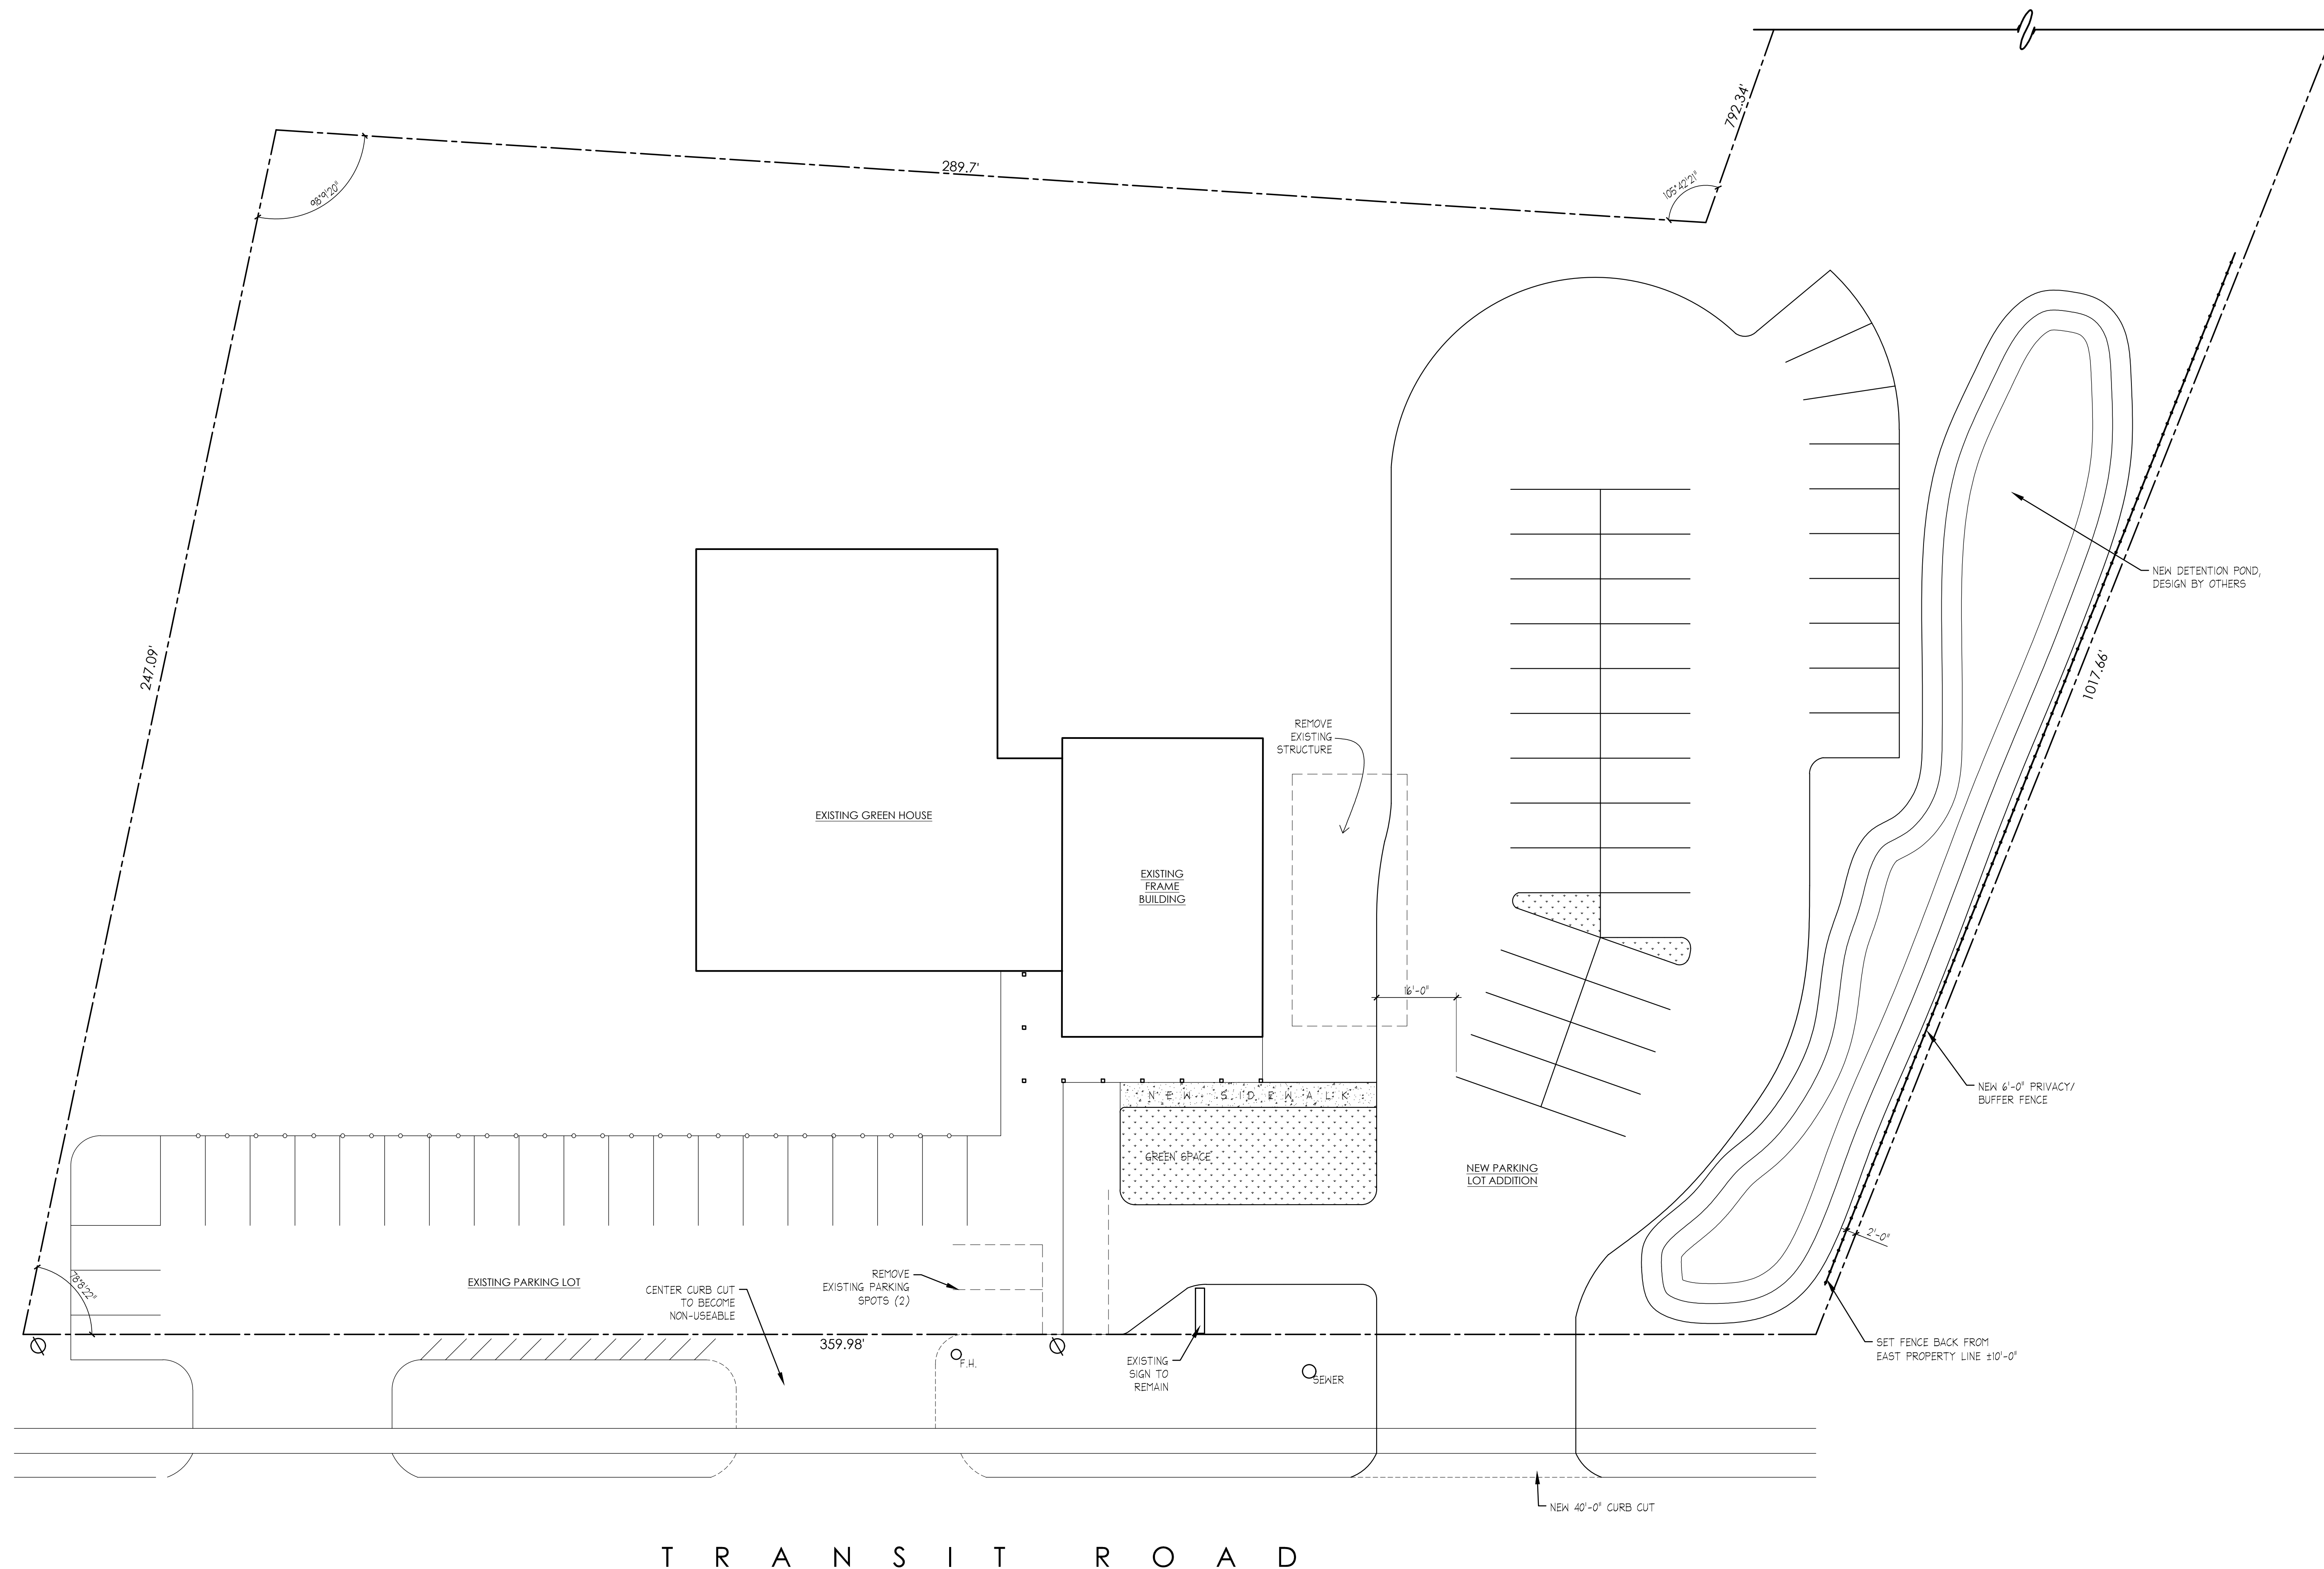

1 SITE PLAN
1/8" = 1'-0"

