
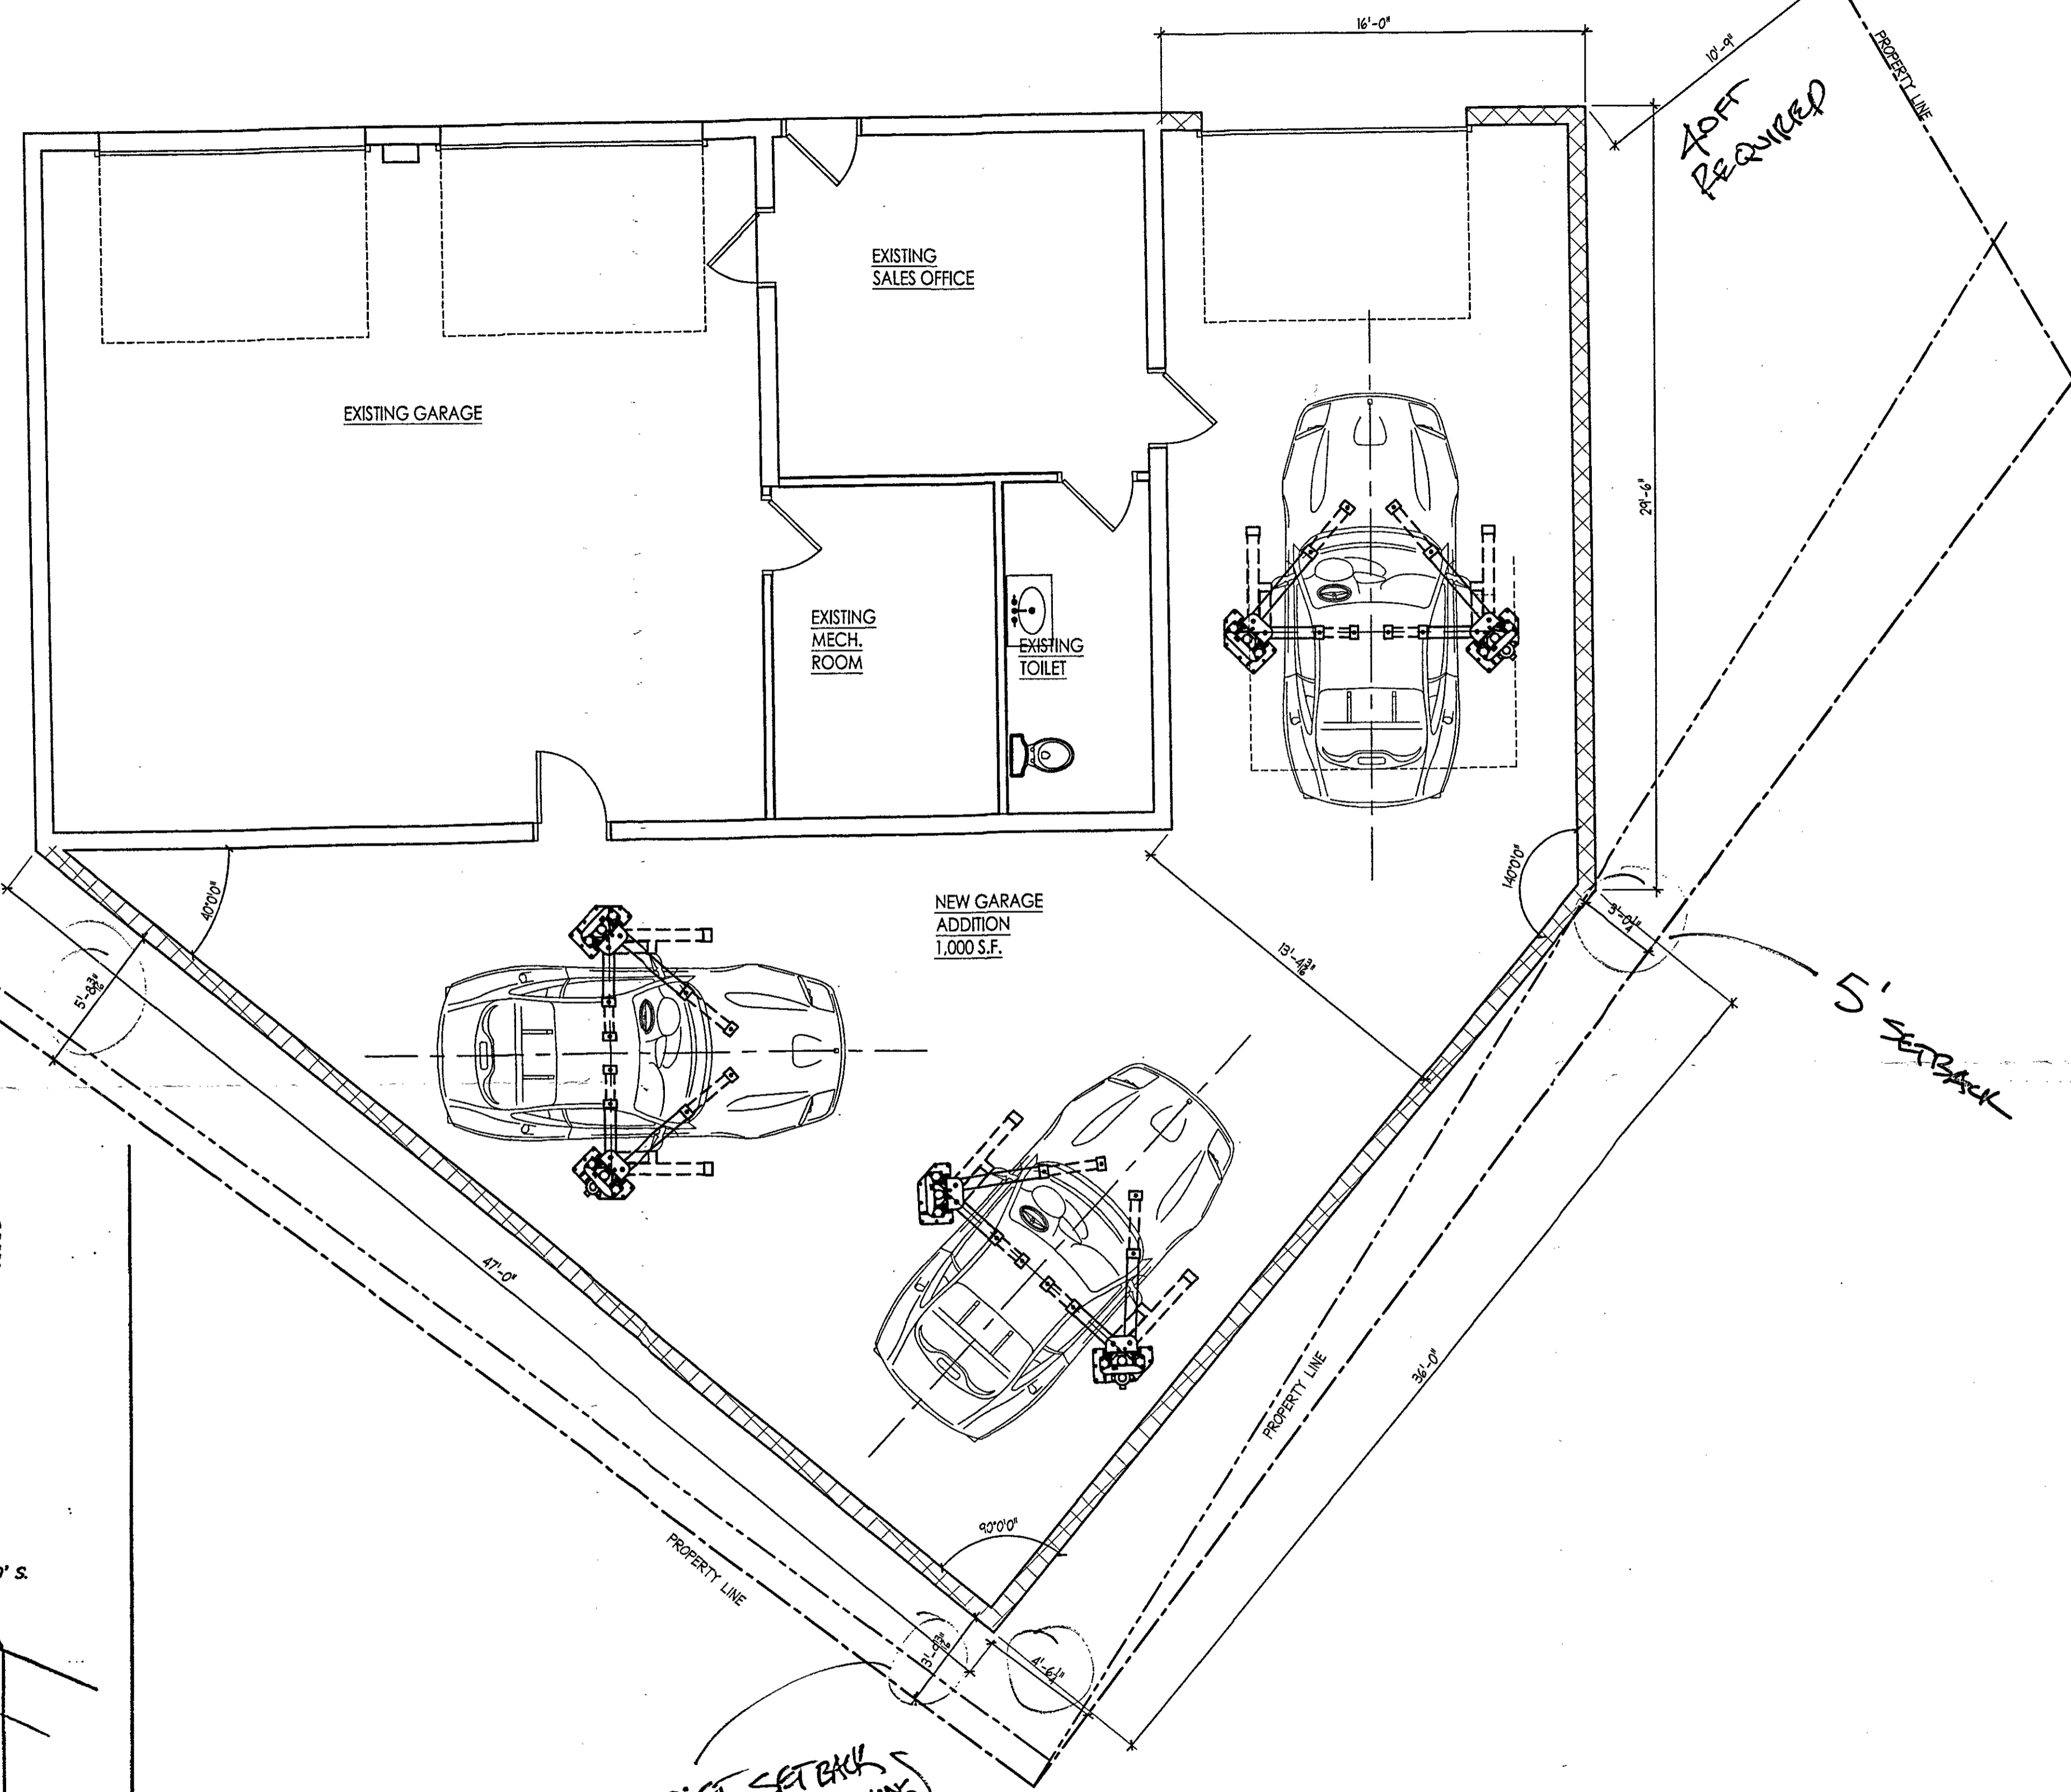


COVINGTON DRIVE (60' WIDE)

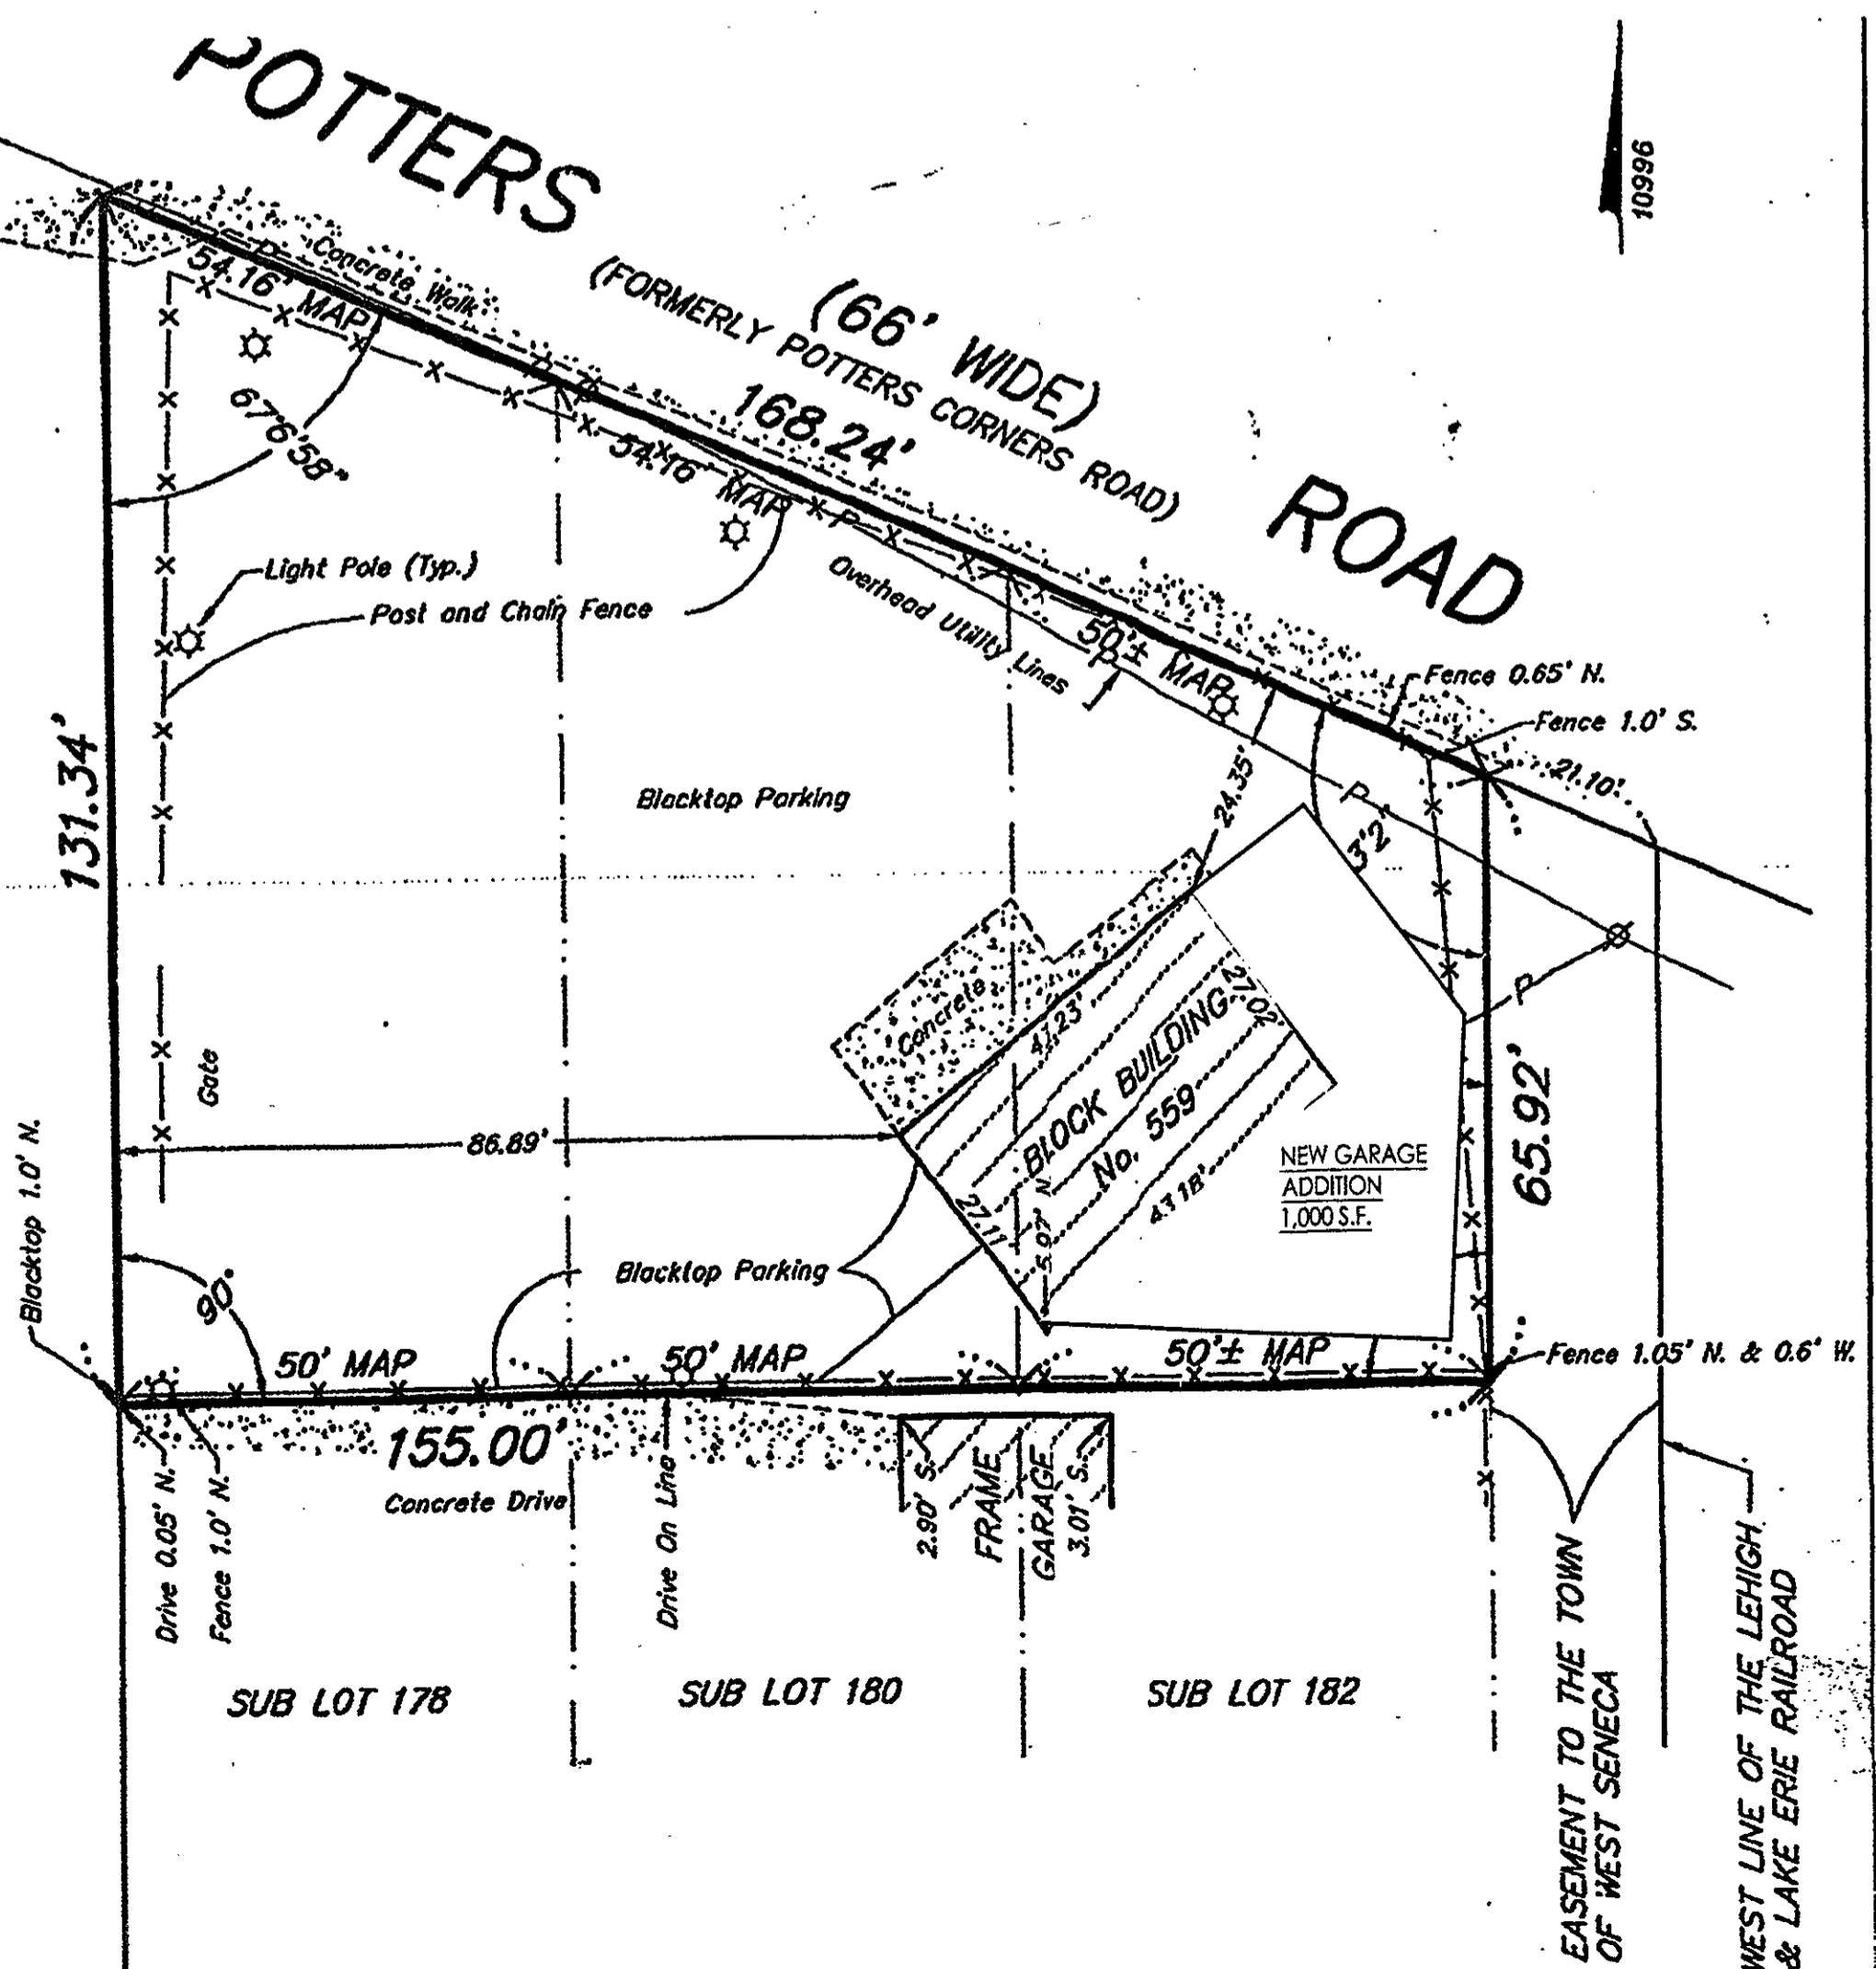

370' FT SET BACK (ADJACENT TO R ZONING)
 1 Proposed First Floor Plan
 1/4"=1'-0"

DOCUMENT STATUS

- NOT FOR CONSTRUCTION
- PROGRESS PRINT
- PRELIMINARY (APPROVAL)
- FINAL (APPROVAL)
- FINAL DISTRIBUTION

SEAL:

NEW ADDITION FOR:
Jay's Service Center & Sales
 559 POTTERS ROAD
 WEST SENECA, NY 14220

ISSUE
 ISSUE DATE: 06/8/20
 PROJECT NUMBER: 2
 SCALE: AS NOTED
 DRAWN BY:
 CHECKED BY:

SHEET TITLE:
FIRST FLOOR PLAN

DRAWING NO:
A-1