

TOWN OF WEST SENECA



JOHN A. GULLO
CODE ENFORCEMENT OFFICER,
CFEI, CHS-IV, CDP-1

TOWN SUPERVISOR
SHEILA M. MEEGAN
TOWN COUNCIL
EUGENE P. HART
WILLIAM P. HANLEY, JR.

TO: Honorable Town Board

FROM: John Gullo
Code Enforcement Officer

DATE: June 11, 2014

RE: **First Baptist Church**
511 Union Rd.
West Seneca, NY 14224

Dear Honorable Town Board Members:

The owner of the above-captioned property is requesting an electronic message board to be put on the property. Please see the attached.

Pursuant to Section 120-44 4.G, specialty signs of this type require Town Board approval. The applicant has achieved the required sign variances, as approved by the Zoning Board on 3/26/14.

If you have any questions, please contact my office.

JG:cam
Attachs.



Town Hall
1250 Union Road
West Seneca, New York 14224

Re: Specialty Sign Permit
For 511 Union Road


Dear Town Board,

The First Baptist Church of West Seneca, 511 Union Road, West Seneca is requesting permission to place a digital sign at the entrance driveway to the church. This sign will replace the old sign. It is the same size as the original sign. We have met the requirements of the building department in applying for a variance and obtained letters of 'no objection' from property owners within 500' of the sign. The zoning department has the original signed letters and sign details. They have approved this action.

Please let me know if any other information is required to complete this process.

Sincerely,
Church financial secretary,
Bernard E Wells
Bernard E. Wells

Cc: John Gullo

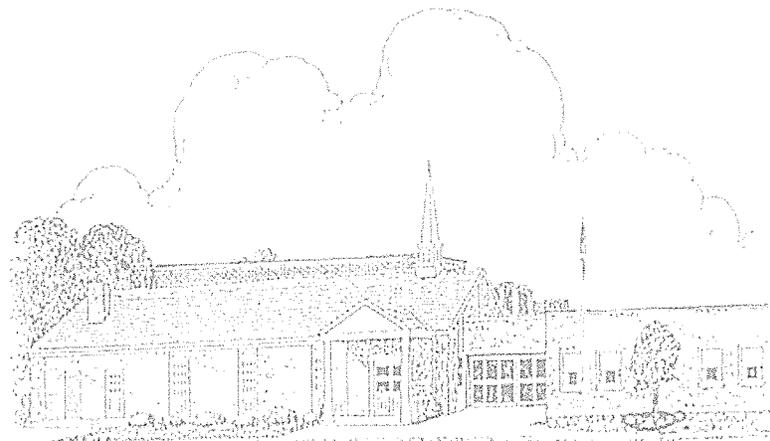

WHERE EVERY LIFE MATTERS

45
YEARS
of Excellence



6' Man

TekStar 20mm 32x112 5'x8'

Cabinet: 5' x 8'
Mount: 4

Cabinet Color: Black
Face Color: Dark Red
Line Color: White

Font: Belwe
Logo: dualscreenpack411
Trim: 6



stewartsigns

America's Premier Sign Company

1-800-237-3928 WWW.STEWARTSIGNS.COM

ORIGINAL DESIGN DO NOT DUPLICATE

DUE TO THE PHYSICAL LIMITATIONS OF THE PAPER AND INK-BASED PRINTING PROCESS THIS CUSTOM ARTWORK IS NOT INTENDED TO PROVIDE AN EXACT MATCH BETWEEN INK, VINYL, PAINT, OR LED COLOR. ARTIST'S RENDERING OF BRICKWORK, MASONRY AND LANDSCAPING IS NOT INCLUDED IN THE PROPOSAL. ALL MEASUREMENTS SHOWN ARE APPROXIMATIONS; DIMENSIONS OF FINAL PRODUCT MAY VARY.

APPROVED AS SHOWN.

X _____ DATE _____ 1. _____

APPROVED WITH LISTED CHANGES.

X _____ DATE _____ 2. _____

X _____ DATE _____ 3. _____

Sketch #157287 Customer #1747868
2/6/2014 ricciardi -PROPOSAL-

TEKSTAR SERIES



WHY A STEWART TEKSTAR FULL COLOR LED DISPLAY?

Identification Area Specifications

- ✓ Lifetime warranty against defects in workmanship, materials and breakage of the sign faces due to vandalism, excluding gunshots.
- ✓ All sign faces are pan-formed from a solar-grade polycarbonate – Bayer MAKROLON SL®, which has been tested to withstand 30 times the impact of acrylic and resists yellowing.
- ✓ All name/logo graphics are applied on the inside of the sign faces (2nd surface) using 3M Translucent Vinyl to prevent UV/graffiti/vandalism, as well as peeling.

LED (Light Emitting Diode) Display

- ✓ NIT rating: adjustable to 8,000 nits
- ✓ 3 LEDs per pixel, (1 red, 1 green, 1 blue) capable of displaying 16.7 million colors for text/graphics.
- ✓ (32 high matrix) 4 lines of 5.5" text max, 2 lines 7.1" text (plus 1 line of 5.5"), 2 lines of 9.4" text or one line of 22.4" text
- ✓ (24 high matrix) 3 lines of 5.5" text max, 2 lines of 7.1" text, 1 line of 9.4" text (plus 1 line of 5.5"), 1 line of 16.5" text
- ✓ (16 high matrix) 2 lines of 5.5" text max, 1 line of 7.1" text, 1 line of 9.4" text, 1 line of 10.2"
- ✓ LEDs are mounted inside the Makrolon SL® sign faces and are covered by this material to prevent UV/graffiti/vandalism damage.
- ✓ USB port and your choice of Short Range Wireless, Long Range Wireless or Data Cable for communication
- ✓ Time, date, temperature, multiple levels of brightness, automatic brightness changes, variety of text display methods, graphics, animations and pre-recorded video clips.
- ✓ LEDs are warranted for a period for five years, ballasts for 3 years, communication devices for 2 years.

Cabinet and Support Structure

- ✓ Lifetime warranty against defects in workmanship, materials.
- ✓ Extruded aluminum cabinets have reinforced, mitered, wire welded corners for added strength and stability.
- ✓ All exposed metal components are finished with powder coat, for a graffiti-resistant finish.
- ✓ All of the metal parts are powder coated separately to ensure that once assembled, there is no metal exposed to the elements.
- ✓ 120mph Exposure B wind load rating on support structure.

Electrical & Lighting Specifications

- ✓ Stewart Signs are UL listed, with all electrical wiring housed in galvanized steel raceways. These components are warranted for LIFE against defects in materials and workmanship.
- ✓ Ballasts are mounted inside the cabinet at the top for added protection from moisture on horizontally lamped models.
- ✓ Ballasts are warranted for three (3) years.
- ✓ Horizontal lamps on most models.
- ✓ Lamps are High-Output 800ma rapid start, T-12 fluorescents.




stewart**signs**

1-800-237-3928

www.stewartsigns.com

NOTE: THIS SURVEY WAS PREPARED WITHOUT THE BENEFIT OF AN ABSTRACT OF TITLE AND IS SUBJECT TO ANY STATE OF FACTS THAT MAY BE REVEALED BY AN EXAMINATION OF SUCH.

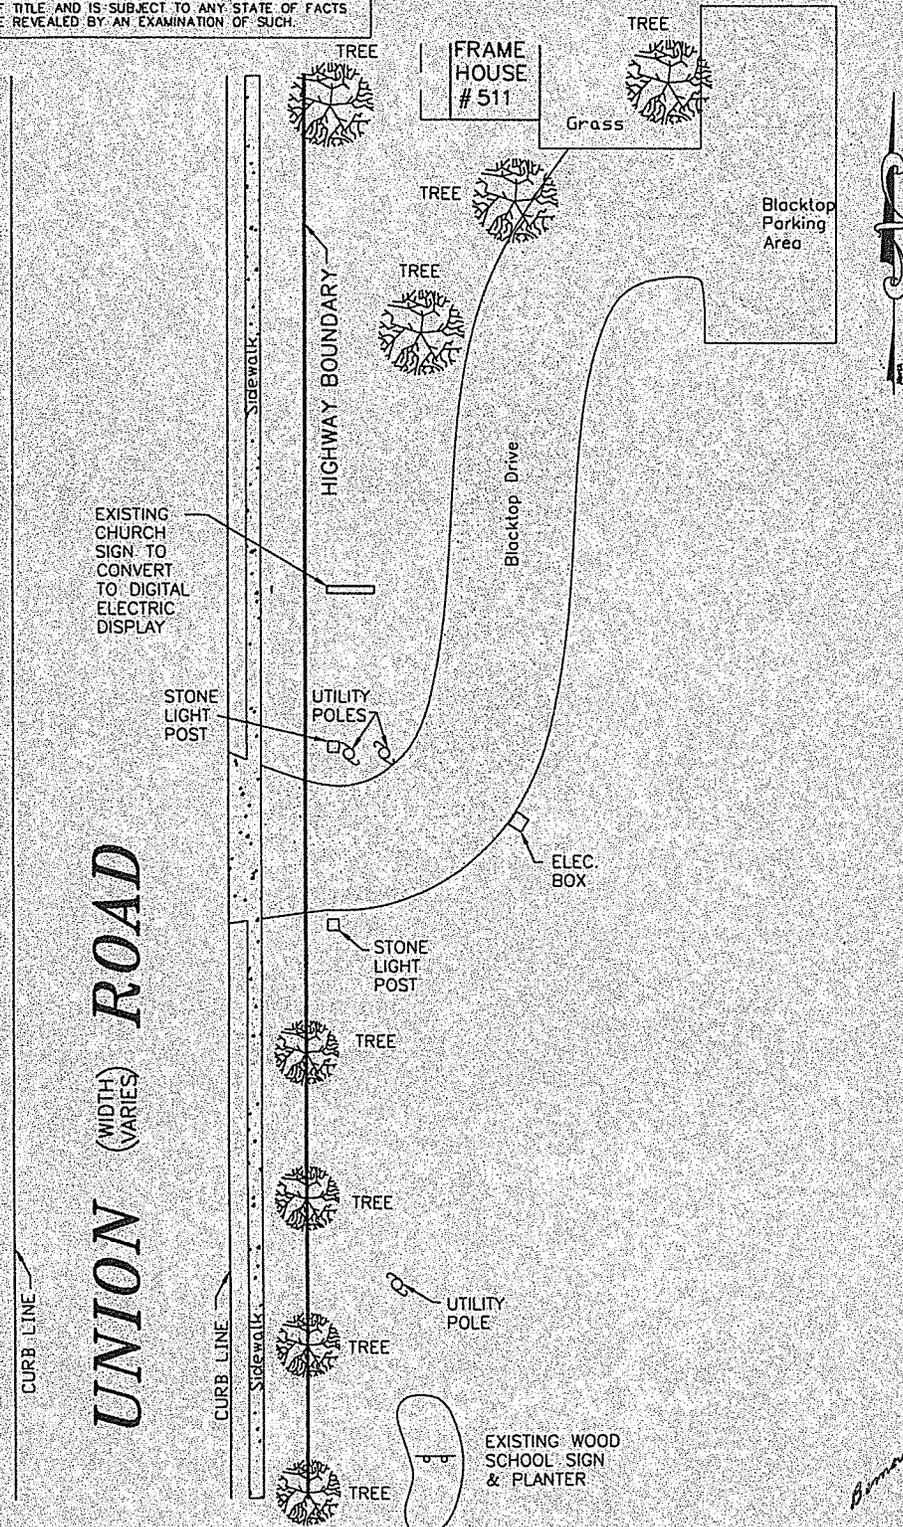

PART OF L _____ S _____ T _____ R _____ OF THE HOLLAND LAND COMPANY'S SURVEY
 VILLAGE OF _____ TOWN OF WEST SENEGA, COUNTY OF ERIE, STATE OF NEW YORK

NOTE: UNAUTHORIZED ALTERATION OR ADDITION TO ANY SURVEY, DRAWING, DESIGN SPECIFICATION PLAN OR REPORT IS A VIOLATION OF SECTION 7209 PROVISION 2 OF THE NEW YORK STATE EDUCATION LAW.

KHEOPS
 ARCHITECTURE, ENGINEERING & SURVEY, DPC

300 Pearl Street, Suite 100
 Buffalo, New York 14202
 P. 716.849.8739
 F. 716.856.0981
 WWW.KHEOPSDPC.COM

REVISION	
DATE	DESCRIPTION

DRAWN BY BEW SCALE 1"=40' JOB NO. 511 UNION
 CHECKED BY _____ FIELD DATE 3/3/14
 CAD FILE 511 UNION OFFICE DATE _____

SBL No. 143.20-2-26

BOOK _____ PAGE _____ MAP _____

Bornard & Wild