


NOTE: THIS SURVEY WAS PREPARED WITHOUT THE BENEFIT OF AN ABSTRACT OF TITLE AND IS SUBJECT TO ANY STATE OF FACTS THAT MAY BE REVEALED BY AN EXAMINATION OF SUCH.



GENERAL NOTES:

- ALL ELEVATIONS BASED ON ASSUMED DATUM, BENCHMARK DESCRIPTION -- NORTH BONNET BOLT ON FIRE HYDRANT IN FRONT OF BUILDING NORTH SIDE OF SENECA STREET EL. = 100.00, SEE MAP.
- BEFORE DIGGING CONTRACTOR SHOULD CONSULT THE VARIOUS UTILITY COMPANIES AND/OR MUNICIPAL AUTHORITIES AS WELL AS 811 ONE CALL.

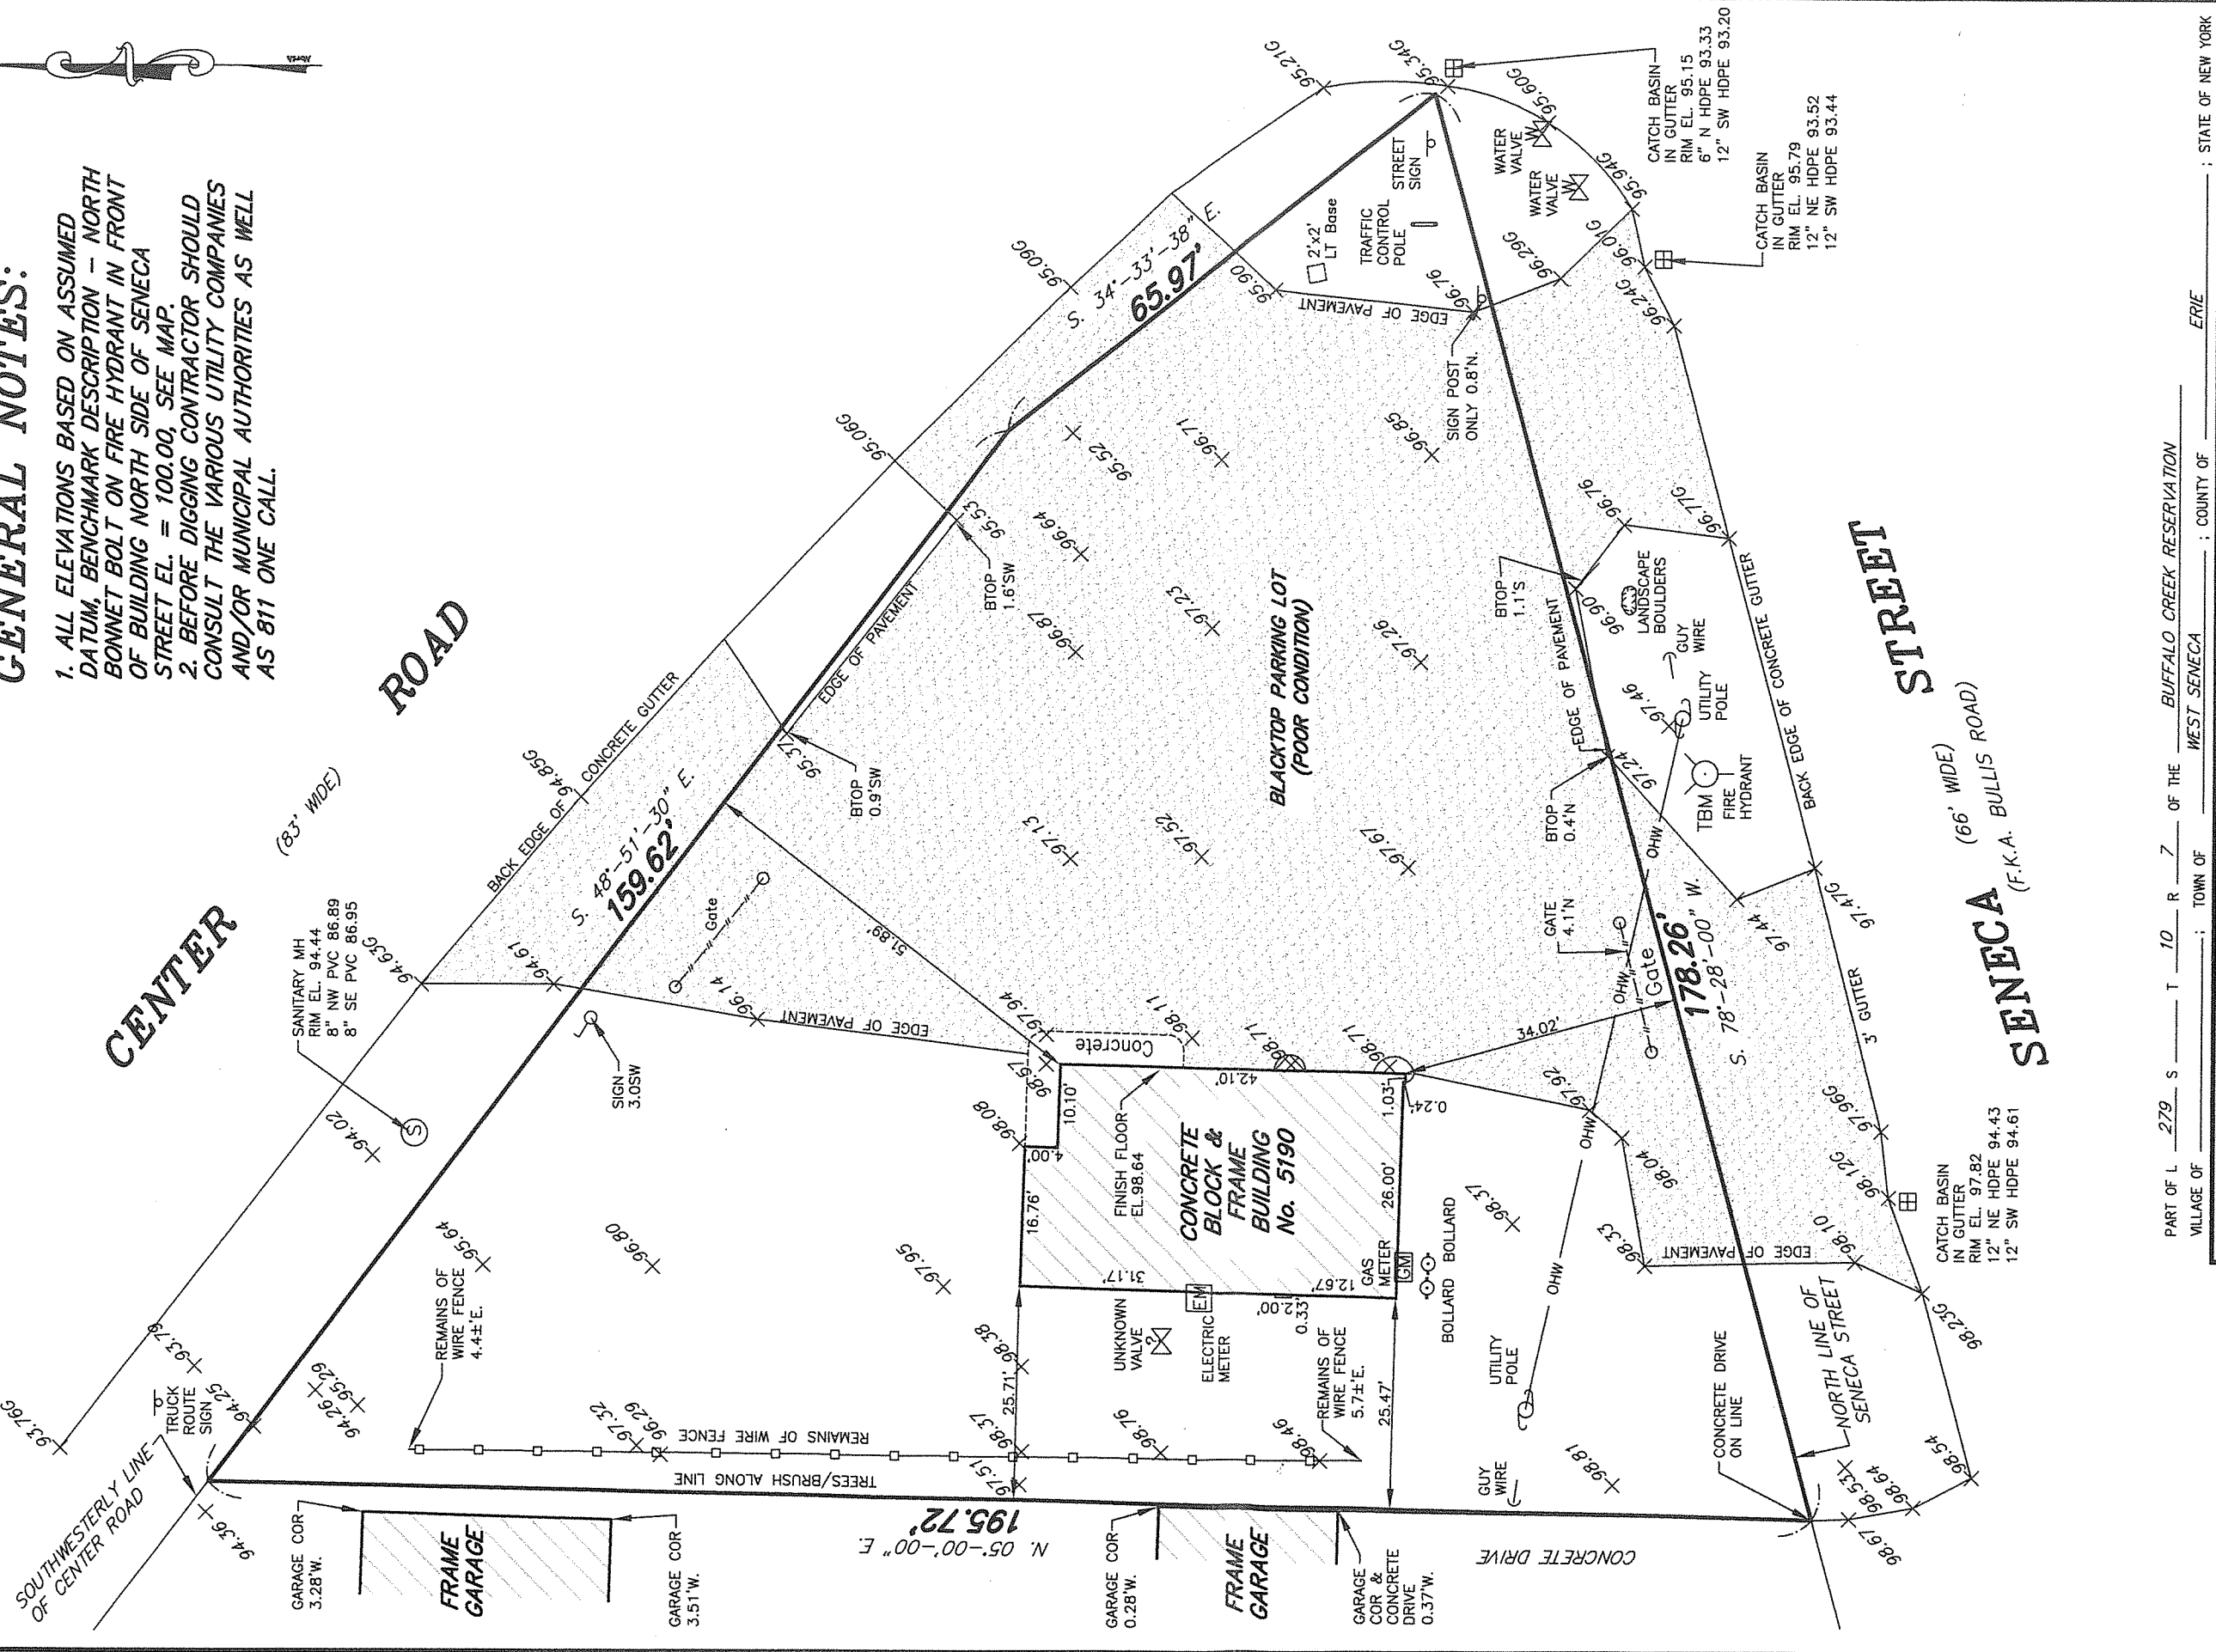

PART OF L 279 S T 10 R 7 OF THE BUFFALO CREEK RESERVATION
 VILLAGE OF WEST SENECA COUNTY OF ERIE STATE OF NEW YORK

NOTE: UNAUTHORIZED ALTERATION OR ADDITION TO ANY SURVEY, DRAWING, DESIGN SPECIFICATION PLAN OR REPORT IS A VIOLATION OF SECTION 7209 PROVISION 2 OF THE NEW YORK STATE EDUCATION LAW.

DATE	JOB	DESCRIPTION

KHEOPS
 ARCHITECTURE, ENGINEERING & SURVEY, DPC
 300 Pearl Street, Suite 500
 Buffalo, New York 14202
 P. 716.849.8739
 F. 716.856.0981
 WWW.KHEOPSDPC.COM

DRAWN BY GEM SCALE 1" = 20'
 CHECKED BY DRH JOB NO. 18NY057
 CAD FILE 60924 FIELD/OFFICE DATE 4-19-18
 BOOK 399 PAGE 124 MAP 60924

SBL No. 135.19-1-15