


EXHIBIT A

TOWN OF WEST SENECA TRUNK SANITARY SEWER SYSTEM SCHEMATIC

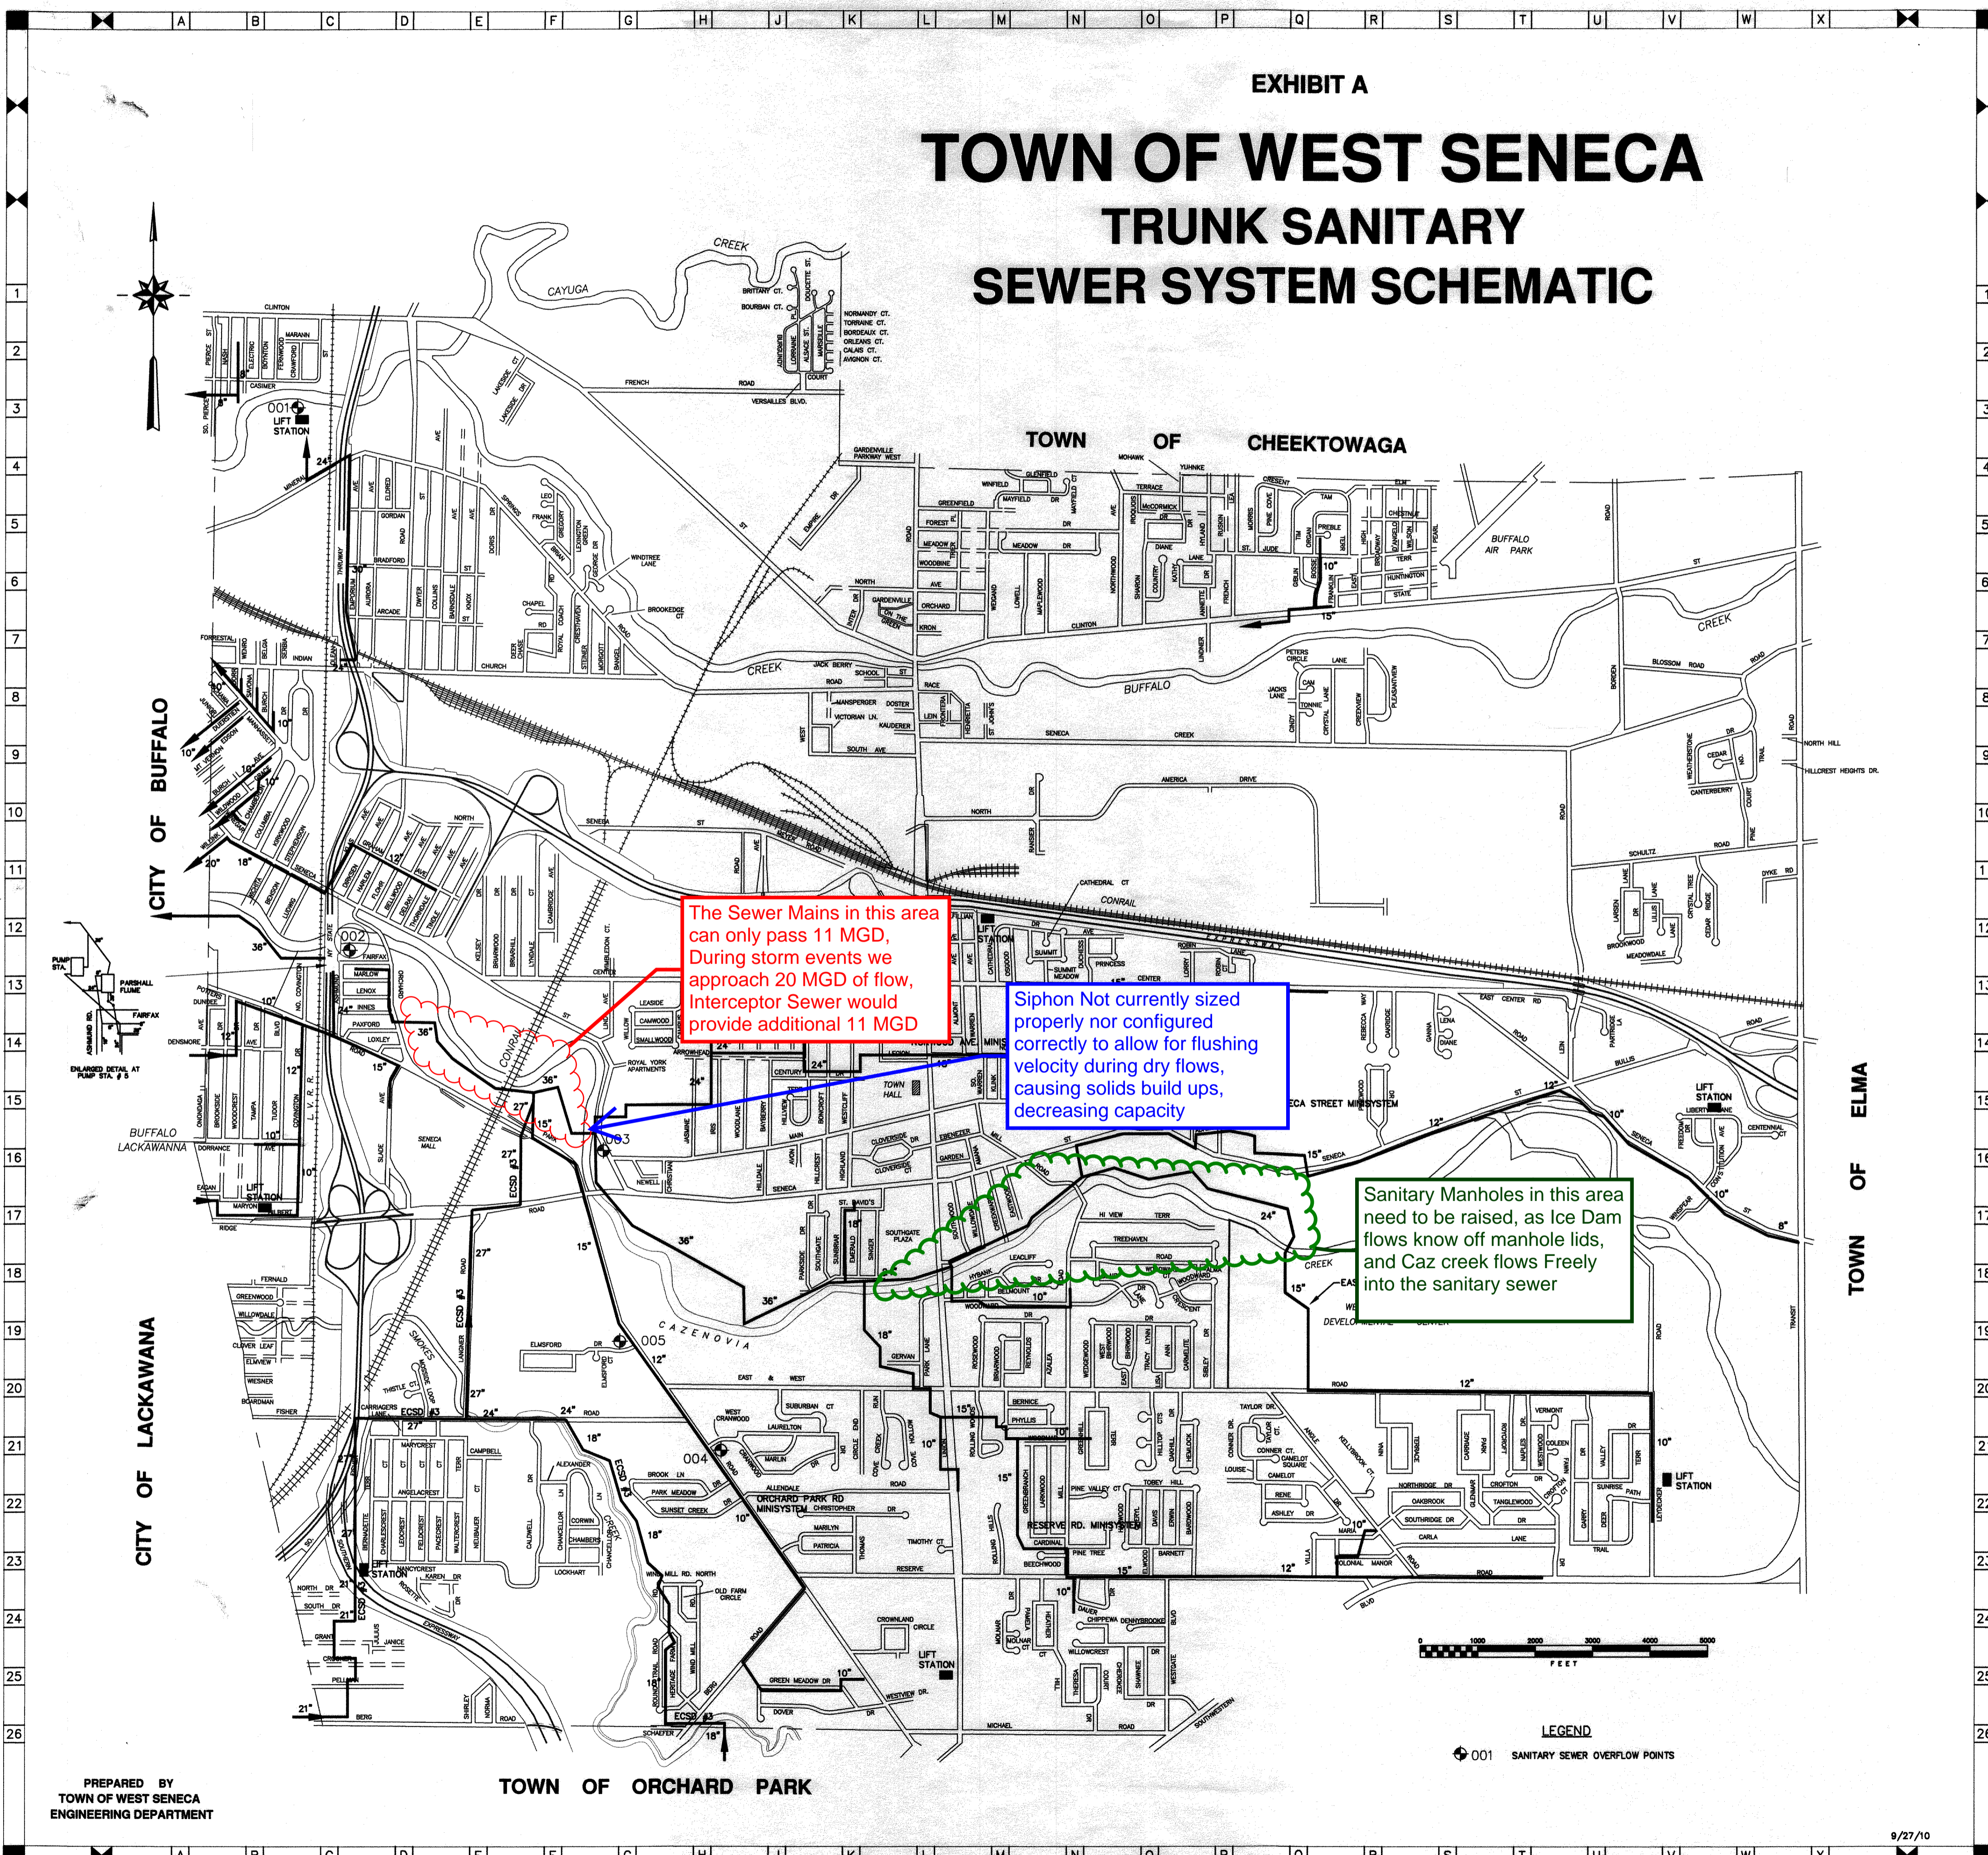

LEGEND
001 SANITARY SEWER OVERFLOW POINTS