


RESERVE (49.5' WIDE) ROAD

WESTGATE BOULEVARD (49.5' WIDE)

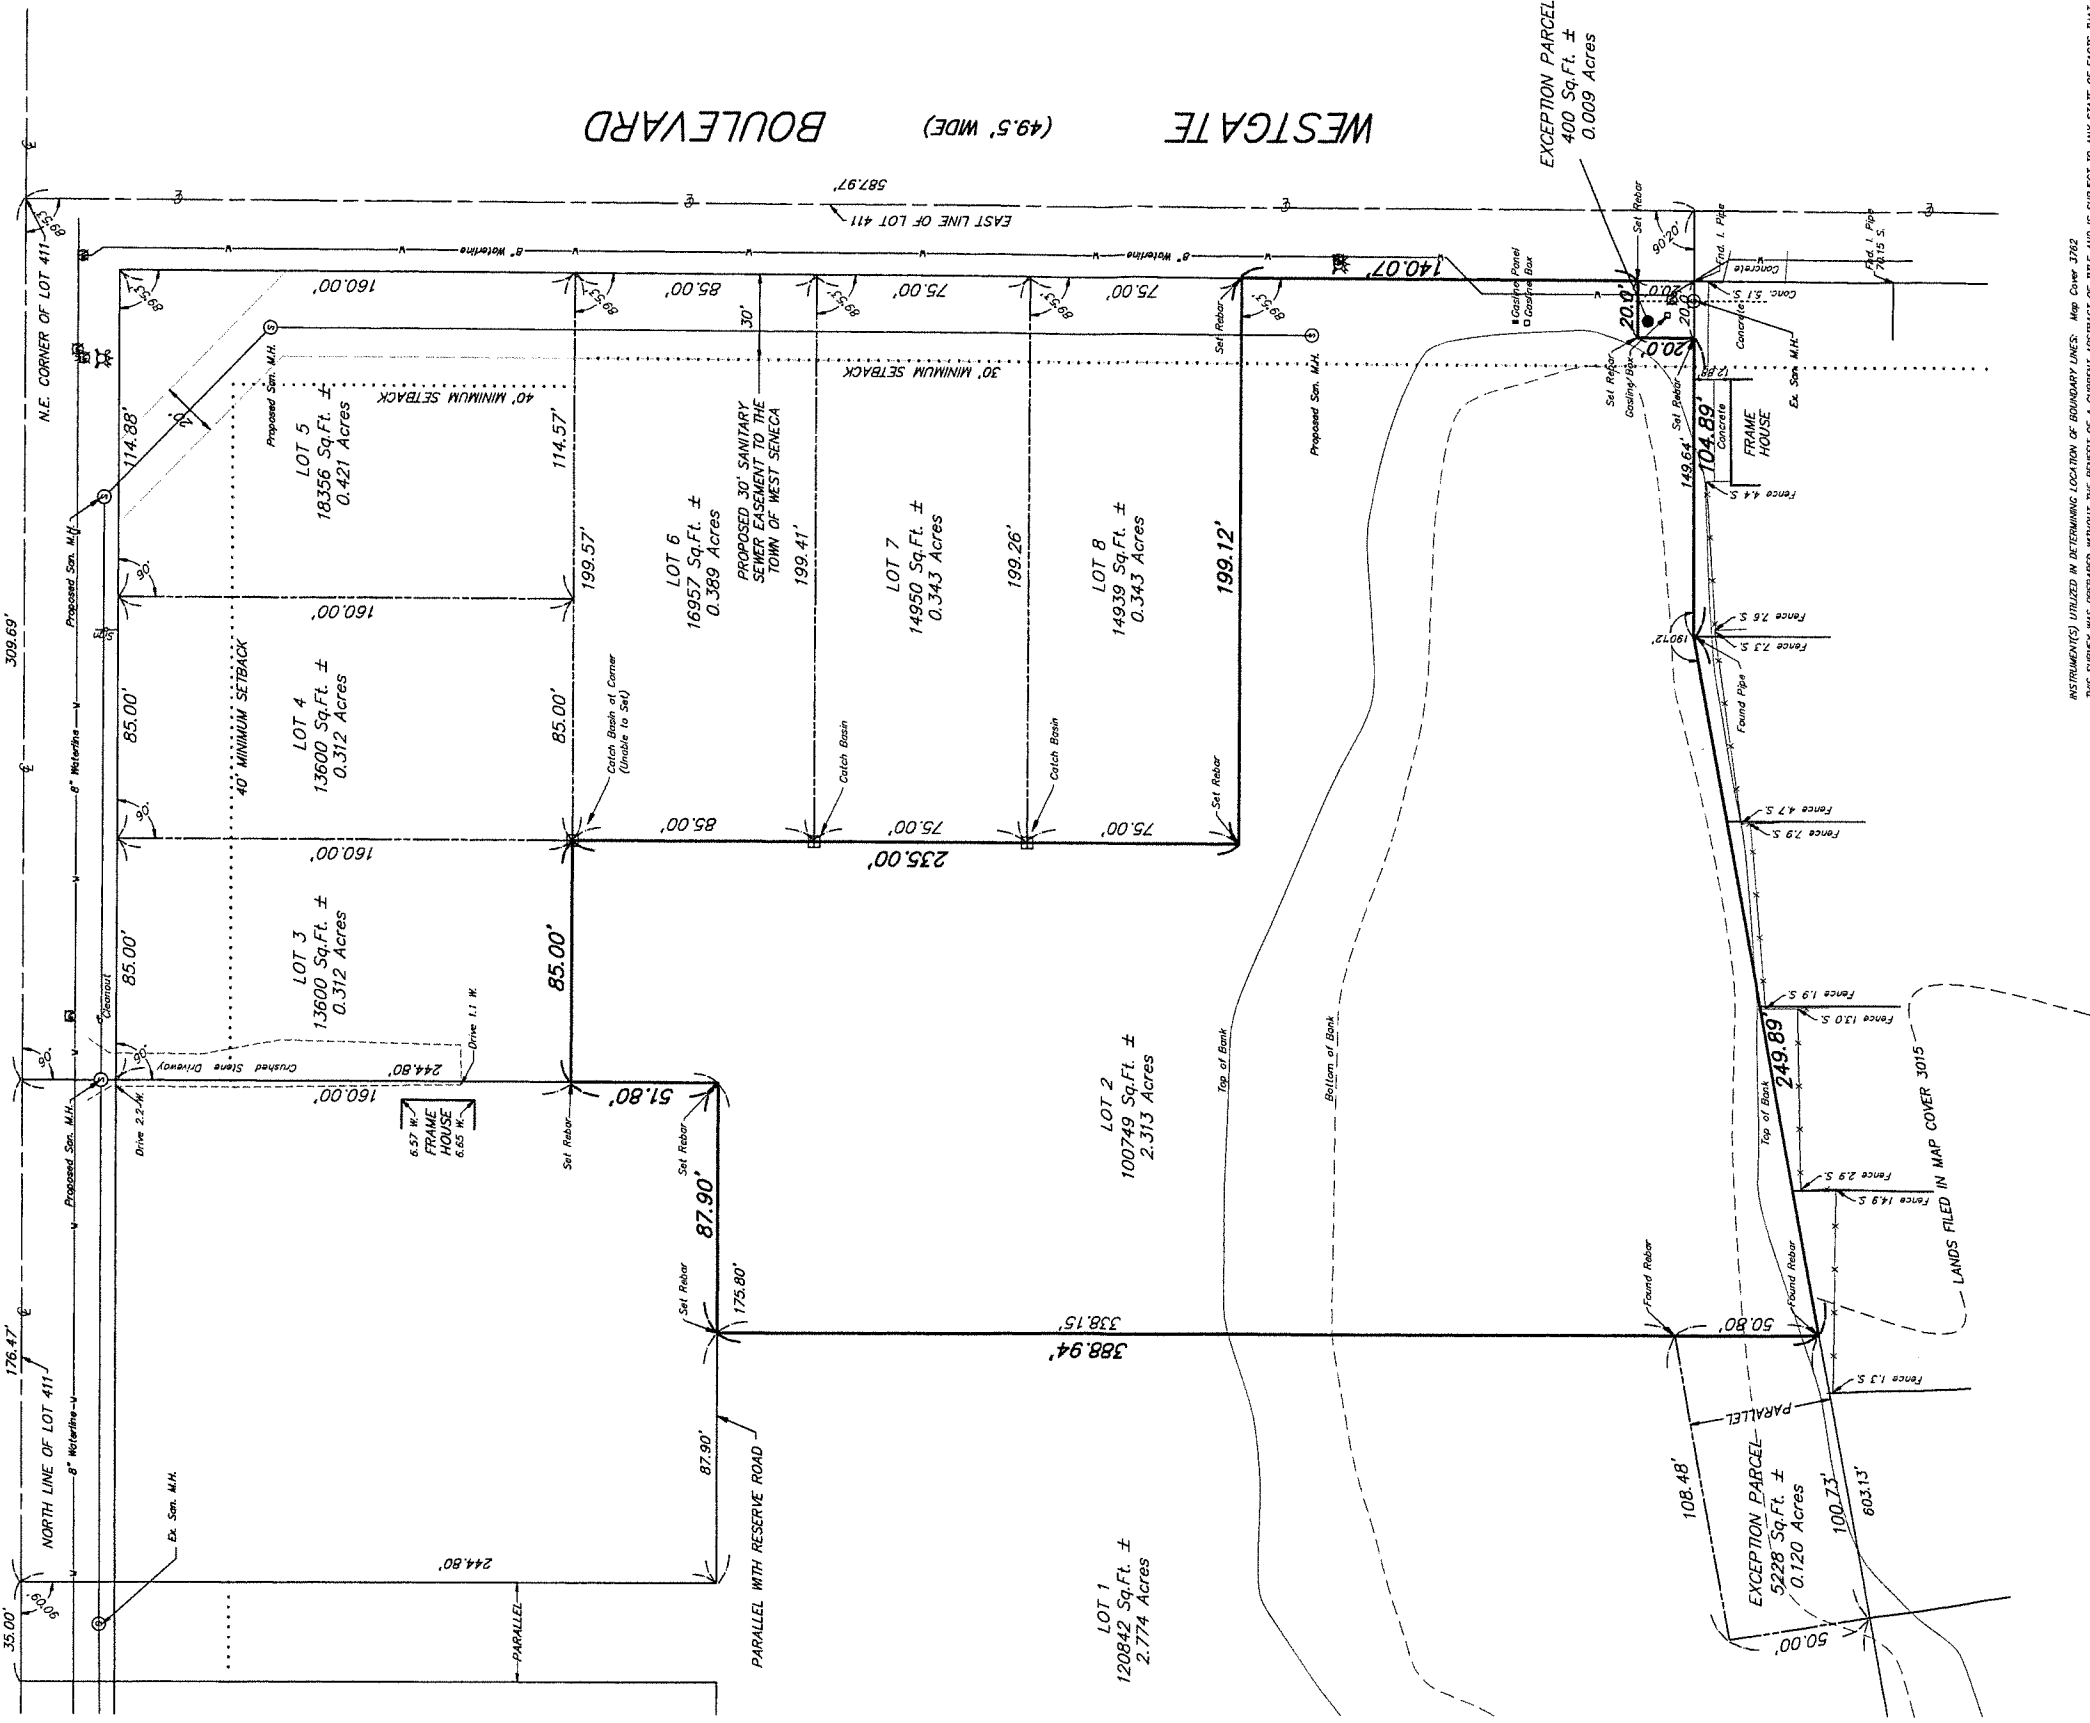


INSTRUMENT(S) UTILIZED IN DETERMINING LOCATION OF BOUNDARY LINES: Map Cover 3762
 THIS SURVEY WAS PREPARED WITHOUT THE BENEFIT OF A CURRENT ABSTRACT OF TITLE AND IS SUBJECT TO ANY STATE OF FACTS THAT MAY BE REVEALED IN SAID ABSTRACT.

© COPYRIGHT 2019 BY:
Millard, MacKay & Delles
 LAND SURVEYORS, LLP
 150 AERO DRIVE
 BUFFALO, NEW YORK 14225
 PHONE (716) 631-5140 - FAX 631-3811
 NYSES No. 620477
 NYSES No. 620477

AMEND: _____
 SURVEY DATE: 6-7-19
 DRAWING DATE: 6-10-19
 SCALE: 1" = 40'
 "ALL RIGHTS RESERVED"
 THIS MAP IS TO BE USED IN CONJUNCTION WITH NEW YORK STATE LICENSED LAND SURVEYOR'S SEAL. ALTERING ANY ITEM ON THIS MAP WITHOUT THE SURVEYOR'S SEAL EXCEPT AS PROVIDED IN SECTION 7206, PART 2 OF THE NEW YORK STATE EDUCATION LAW.
 SBL No. 153.05-71-23.12

SUB LOT 2 ~ MAP COVER 3762
 PART OF LOT 411, SECTION 10, RANGE 7 OF THE Buffalo Creek Reservation Survey - Erie County, N.Y.
 SURVEY OF: Vacant Lot (S.L. 2), Westgate Boulevard, Town of West Seneca

21628_Lot6

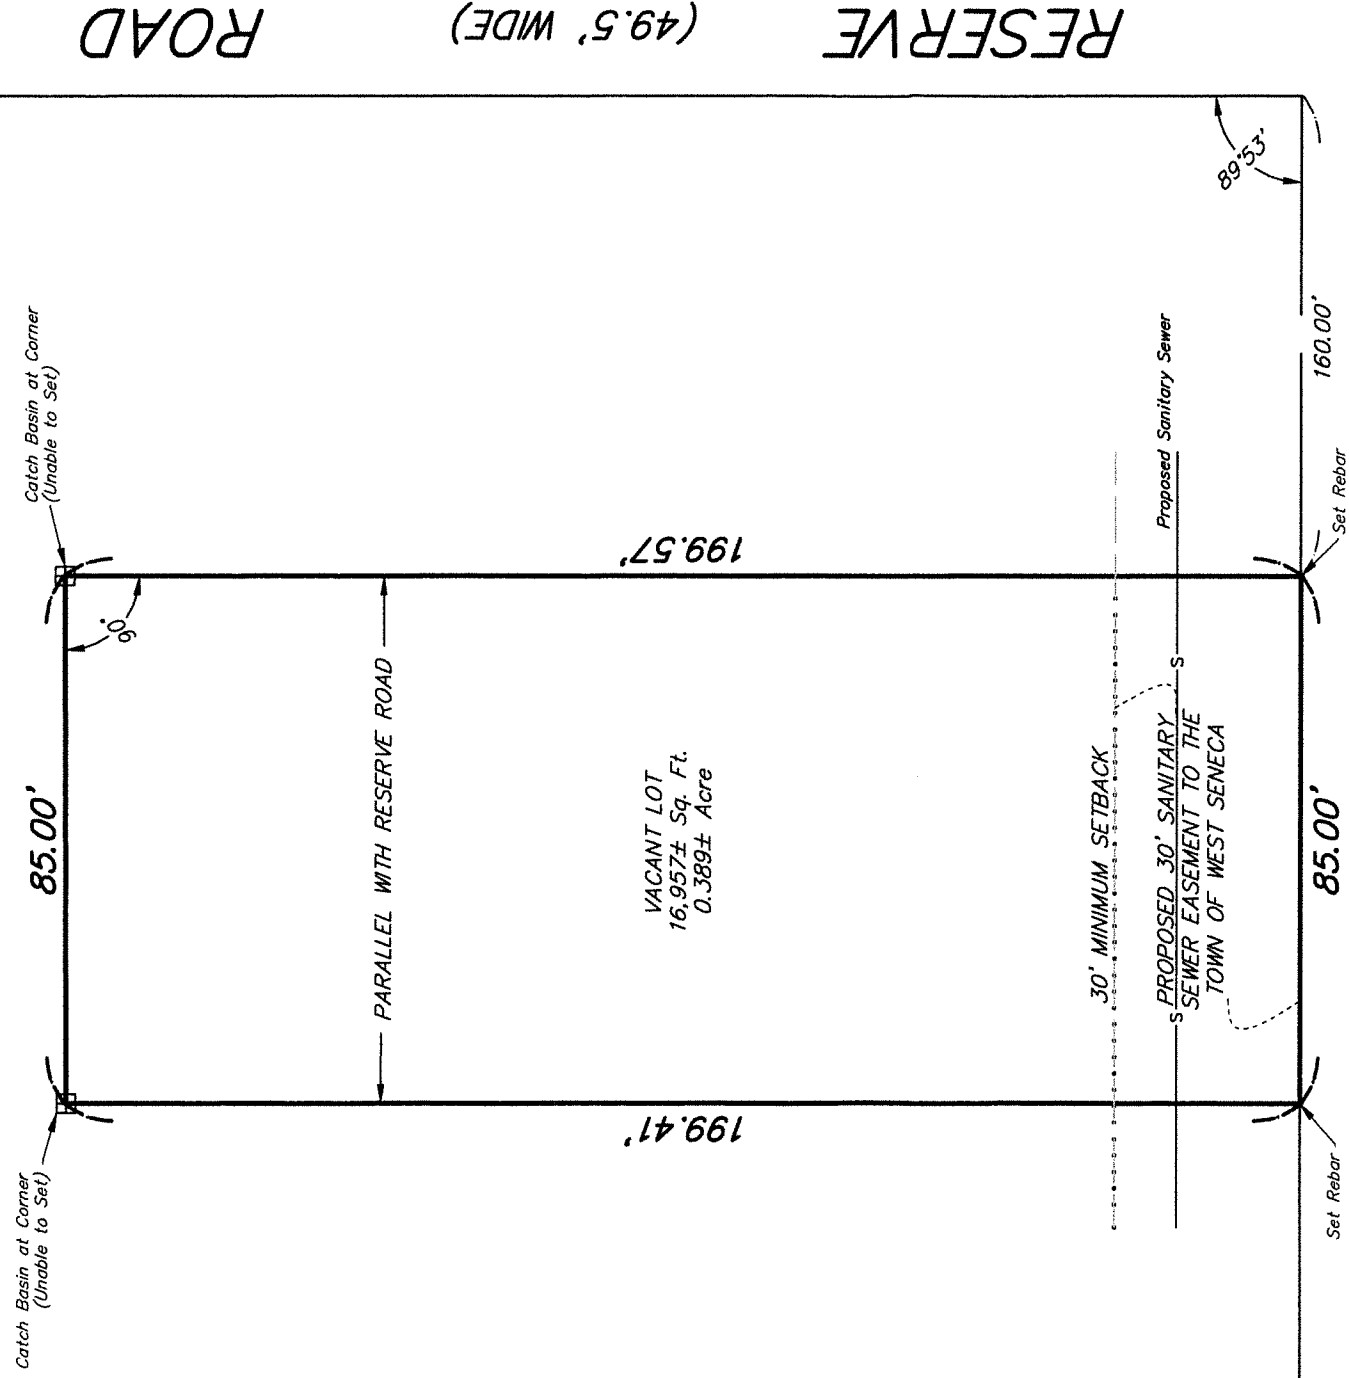

INSTRUMENT(S) UTILIZED IN DETERMINING LOCATION OF BOUNDARY LINES: Map Cover 3762
THIS SURVEY WAS PREPARED WITHOUT THE BENEFIT OF A CURRENT ABSTRACT OF TITLE AND IS SUBJECT TO ANY STATE OF FACTS THAT MAY BE REVEALED IN SAID ABSTRACT.

THIS SURVEY MAP WAS PREPARED IN ACCORDANCE WITH THE CURRENT STANDARDS FOR LAND SURVEYS ADOPTED BY THE BAR ASSOCIATION OF ERIE COUNTY AT THE REQUEST OF Peter Libertore, FLP

Francis G. Delles
FRANCIS G. DELLES
NYSPLS No. 050477

© COPYRIGHT 2019 BY:
Millard, MacKay & Delles
LAND SURVEYORS, LLP
150 AERO DRIVE
BUFFALO, NEW YORK 14225
PHONE (716) 631-5140 ~ FAX 631-3811

AMEND:
SURVEY DATE: 6-7-19
DRAWING DATE: 6-10-19
SCALE: 1" = 30'
"ALL RIGHTS RESERVED"
THIS MAP VOID UNLESS EMBOSSED WITH NEW YORK STATE LICENSED LAND SURVEYOR'S SEAL. ALTERING ANY ITEM ON THIS MAP IS A VIOLATION OF THE LAW EXCEPT AS PROVIDED IN SECTION 7209, PART 2, OF THE NEW YORK STATE EDUCATION LAW.

SUB LOT 6 ~ MAP COVER 3762
PART OF LOT 411 SECTION 10 RANGE 7 OF THE:
Buffalo Creek Reservation SURVEY - Erie COUNTY, N.Y.

SURVEY OF: Vacant Lot (S.L. 6), Westgate Boulevard, Town of West Seneca

SBL No. 153.05-11-23.16