
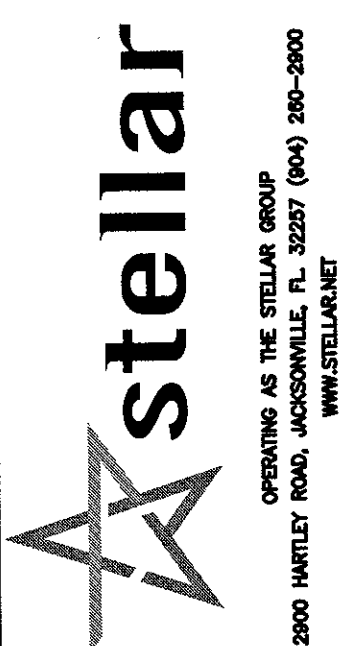


Filename: R:\06400-06499\06485\_Rosina Greenfield NY\Design\Auto\06485Civil.dwg Last Saved By: JHALL Date: 7/31/2019 8:15:45 AM Plotted: 7/31/2019 6:17:51 AM

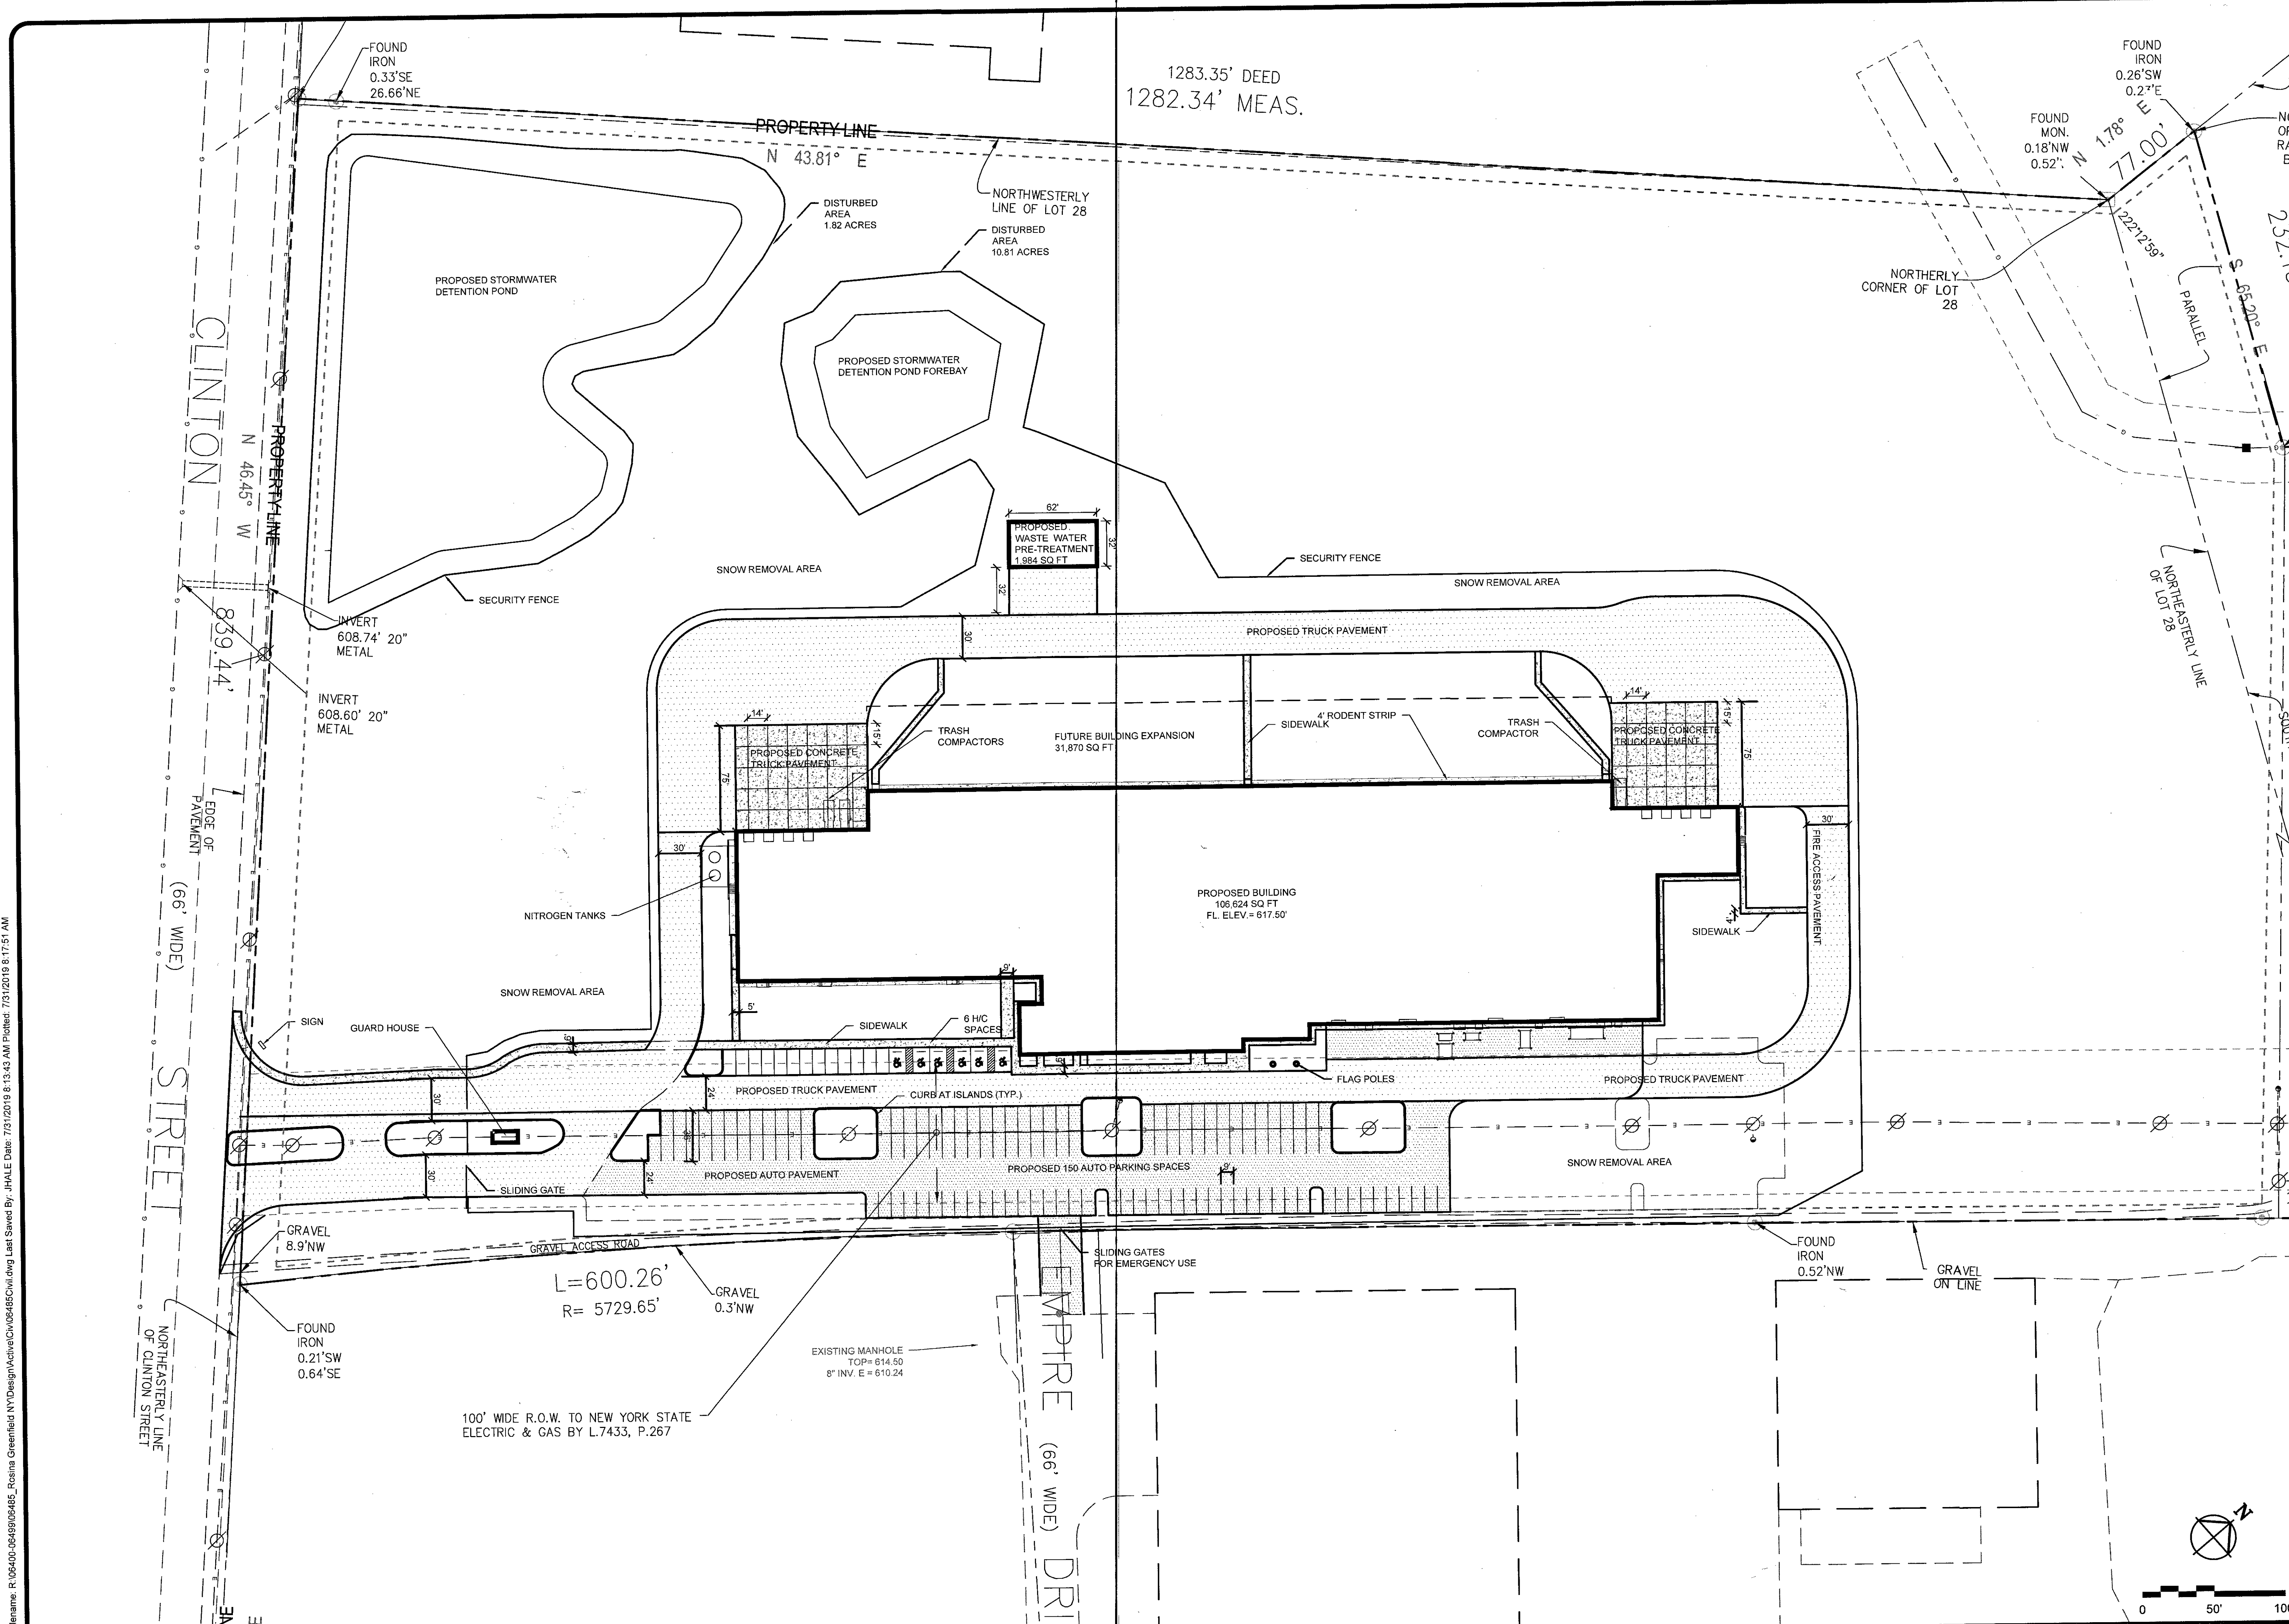

**ROSINA FOOD PRODUCTS, INC.**  
**PROTEIN EXPANSION PROJECT**  
WEST SENECA, NEW YORK

**SITE GEOMETRY PLAN**

© The Stellar Group, Copyright 2019. All rights reserved. No part of this work may be used, reproduced, distributed, displayed or otherwise communicated in any form or by any means without the prior, written consent of The Stellar Group.

REV.	DATE	BY	DESCRIPTION
2	7/31/19	JRH	REVISED CONSTRUCTION ISSUE
1	7/12/19	JRH	CONSTRUCTION ISSUE
A	6/29/19	JRH	DD2 ISSUE

JOB NO. 730 06485  
DRAWN: TMC  
CHECKED: JRH  
SCALE: 1"=50'

C1101  
DRAWING NO.