
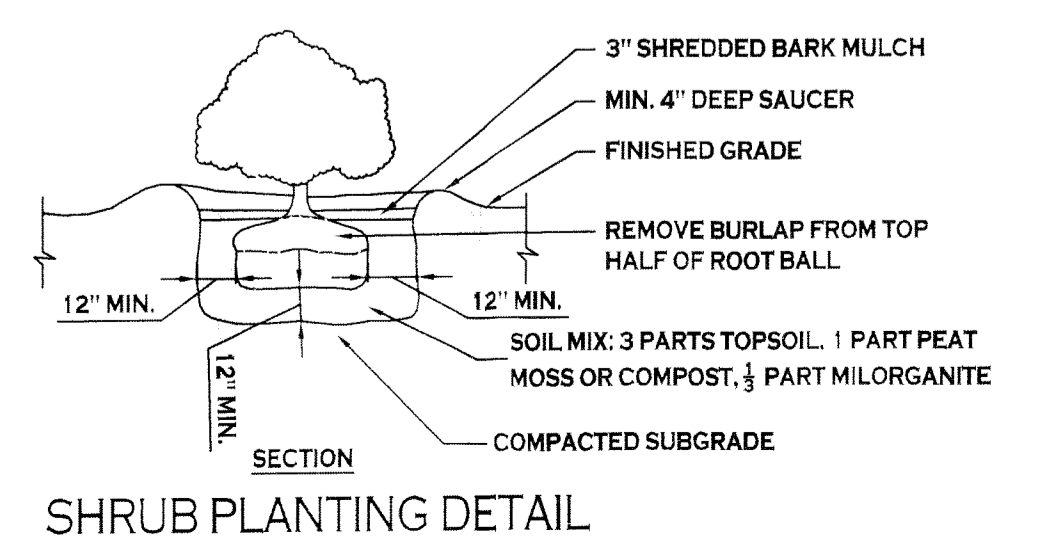
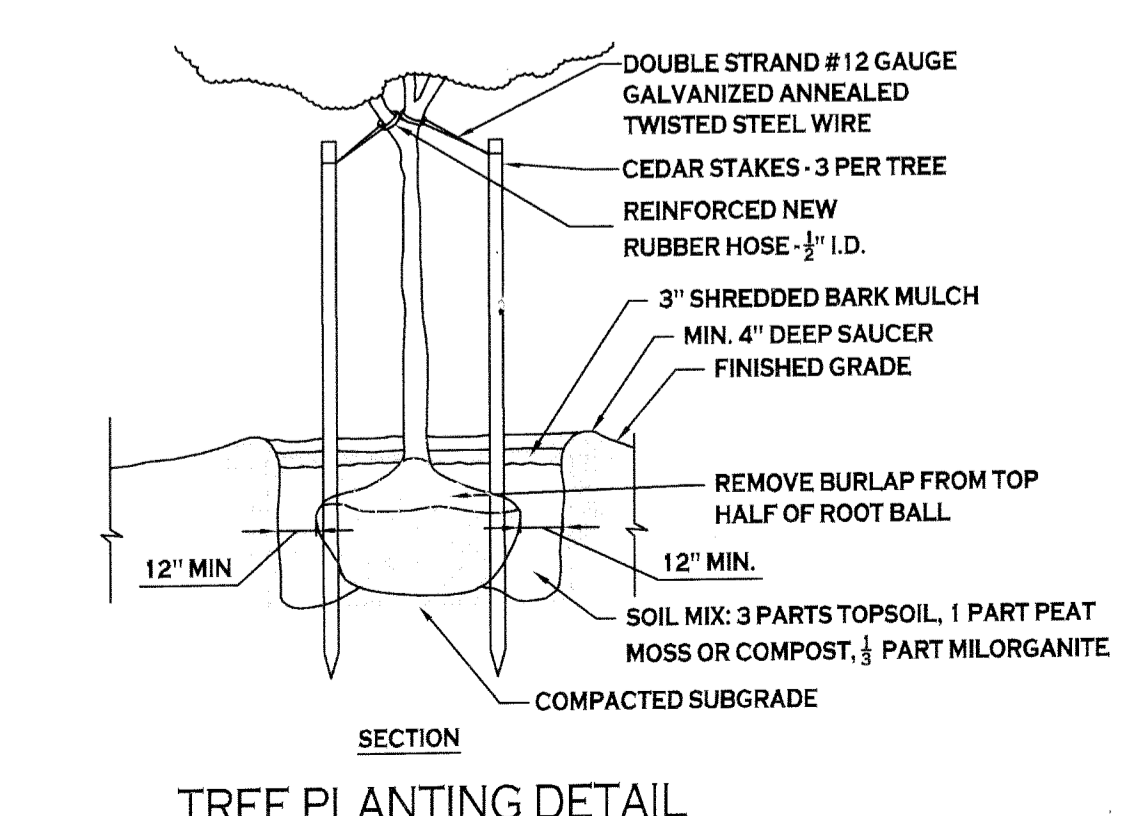


All rights reserved. Please of these documents without the expressed written permission of Carmina Wood Morris P.C. is prohibited. WARNING: It is violation of article 145 of the Environmental Conservation Law to alter this drawing. If altered such E.A., P.E. or L.L.S. shall affix his or her seal, signature, the date, the notation "altered by" and a specific description of the alteration.

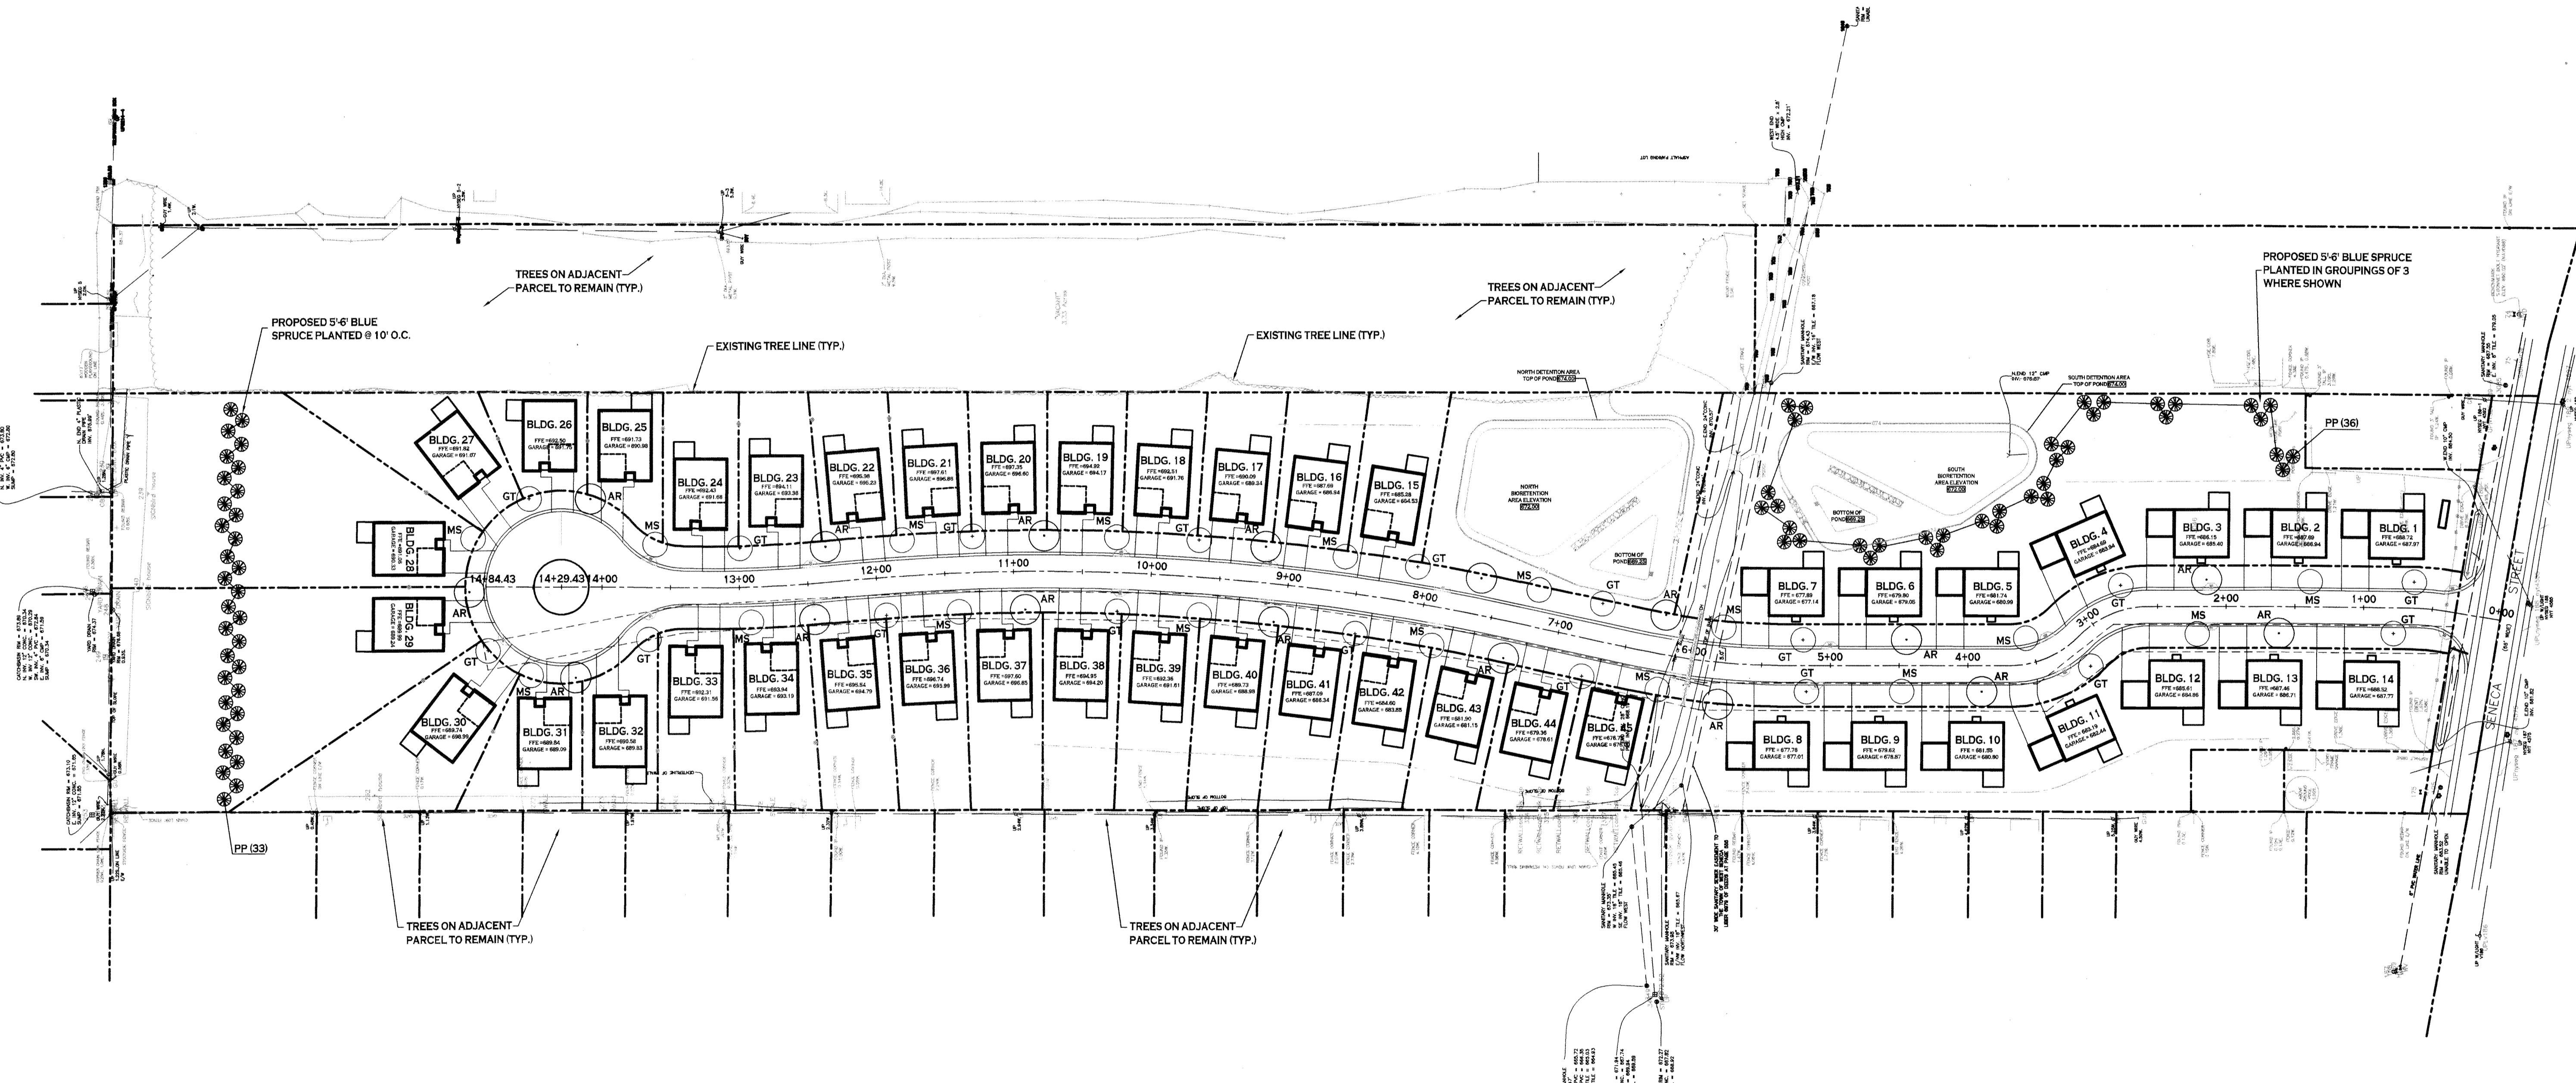



N
LANDSCAPE PLAN
 SCALE: 1"=60'

- PLANTING NOTES:**
- ALL INTERIOR LANDSCAPED AREAS SHALL HAVE A MINIMUM PLANTING SOIL DEPTH OF THREE (3) FEET AND BE FREE FROM ALL FORMS OF CONSTRUCTION DEBRIS AND FOREIGN MATERIAL.
 - ALL TREE PIT SAUCERS, SHRUB BEDS, ORNAMENTAL GRASS BEDS, AND PERENNIAL FLOWER BEDS SHALL RECEIVE "PREEN" HERBICIDE AND THREE (3) INCHES DEPTH OF DARK SHREDDED HARDWOOD BARK MULCH.
 - ALL SEASONAL FLOWER BEDS SHALL BE A MINIMUM OF TWELVE (12) INCHES DEEP WITH A WELL-BLENDED MIXTURE OF 50% PEAT MOSS, SEASONAL FLOWER BEDS SHALL RECEIVE "PREEN" HERBICIDE. NO MULCH SHALL BE INSTALLED IN THE SEASONAL FLOWER BEDS.
 - ALL DECIDUOUS AND EVERGREEN TREES SHALL BE STAKED WITH THREE (3) TREE STAKES AS PER TREE PLANTING DETAIL.

PLANTING SCHEDULE

KEY	QTY.	BOTANICAL NAME	COMMON NAME	MIN. SIZE	REMARKS
AR	17	ACER RUBRUM "RED SUNSET"	RED SUNSET MAPLE	2 1/2" - 3" CAL.	33% OF DECIDUOUS
GT	18	GLEDTISIA TRIACANTHOS INERMIS "SKYLINE"	SKYLINE HONEYLOCUST	2 1/2" - 3" CAL.	34% OF DECIDUOUS
MS	17	MALUS X "SPRING SNOW"	SPRING SNOW CRABAPPLE	2 1/2" - 3" CAL.	33% OF DECIDUOUS
PP	69	PICEA PUNGENS	COLORADO BLUE SPRUCE	5' HT.	FULL TO GROUND

NOTE: SEE SHEET C-001 FOR EXISTING TREES TO BE REMOVED

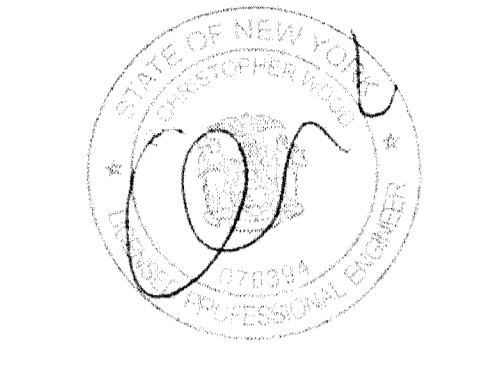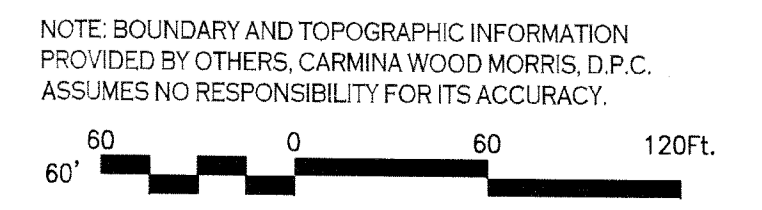

REVISIONS:

No.	Description	Date

PROJECT NAME:
 New Patio Home & Group Dwelling Construction
Ebenezer Woods
 4592 Seneca Street
 West Seneca, NY 14224

Issued for Construction: xx.xx.xx
 Municipality Submission: 4/26/16
 Drawn by: C. Wood
 Scale: As Noted

DRAWING NAME:
 Landscape Plan

DRAWING NO.:
L-100
 Project no.: 15.146