



INDIAN CHURCH ROAD
(FORMERLY WINCHESTER AVENUE)
(66' WIDE)

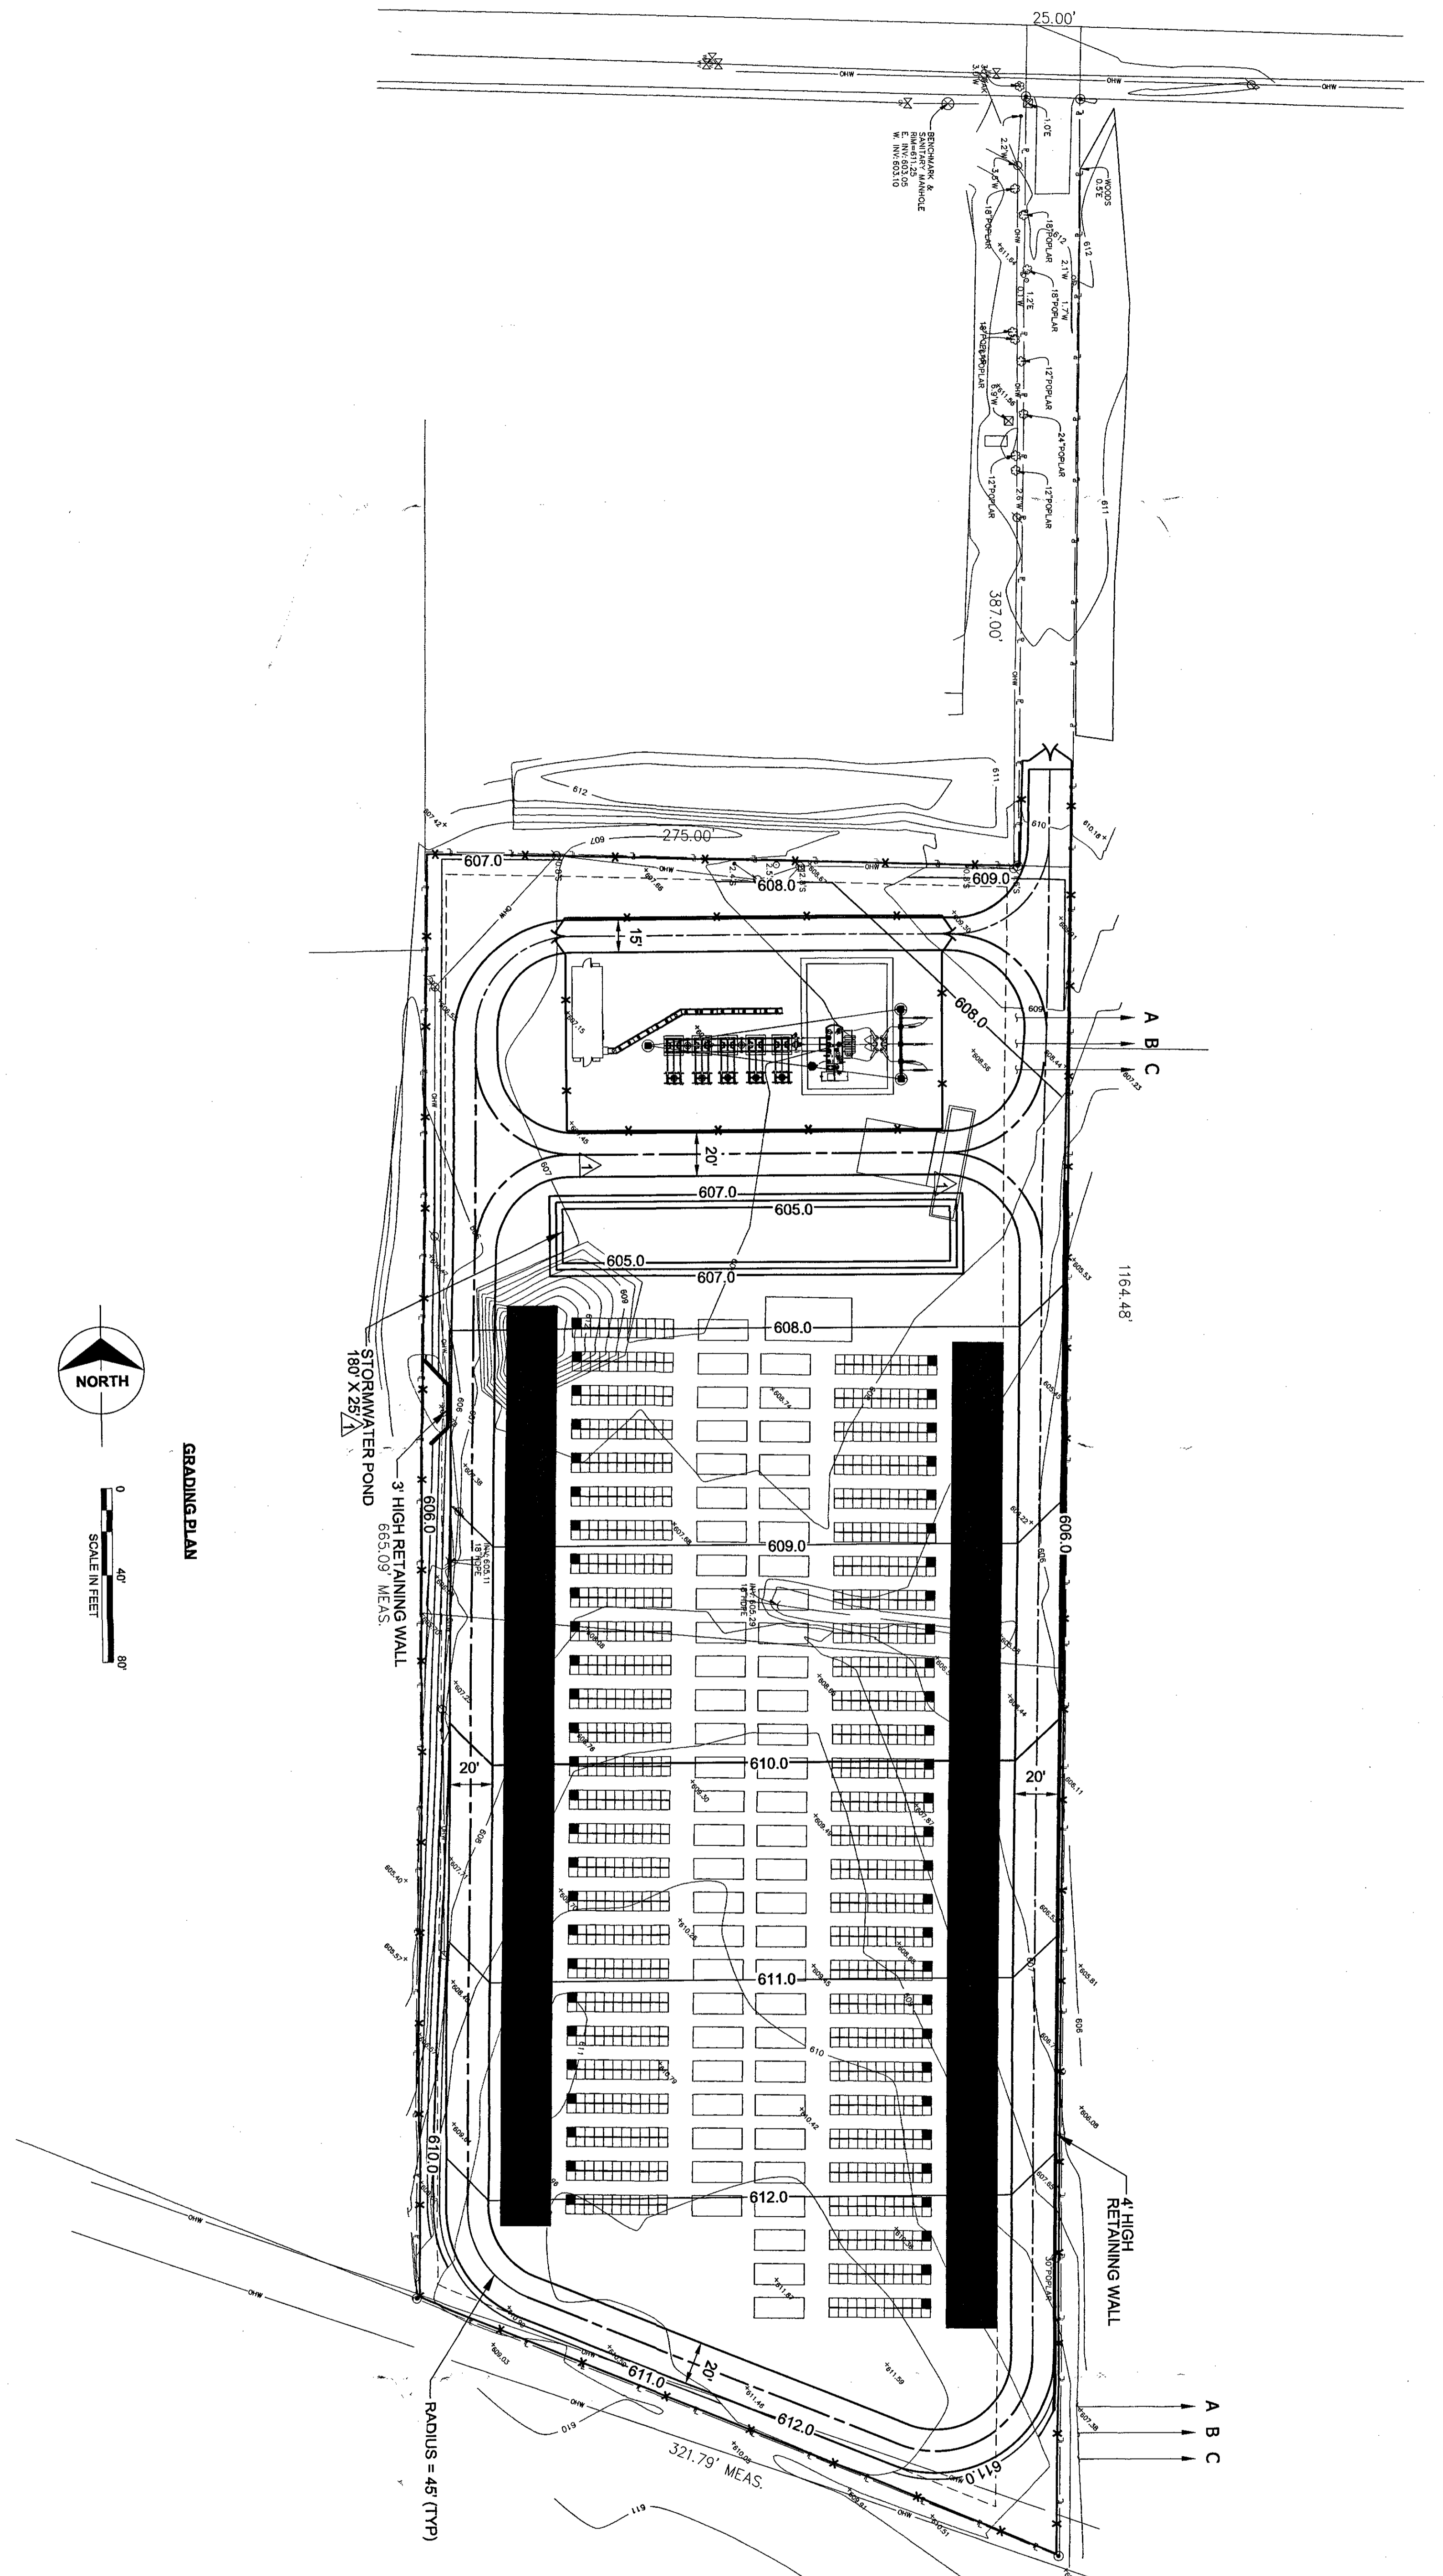

GRADING PLAN

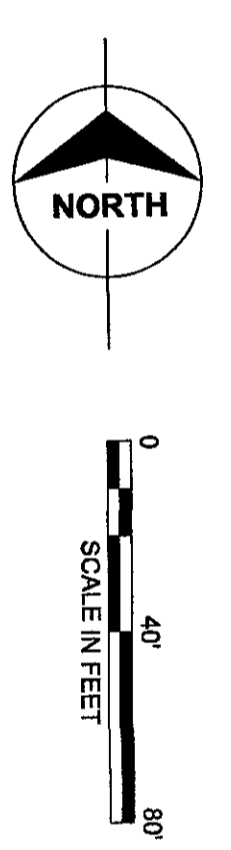

no.	date	by	chkd	description
1	08/22/20	ERA	-	ISSUED FOR PERMITTING
0	07/29/20	ERA	-	ISSUED FOR REVIEW

no.	date	by	chkd	description

BURNS & MEDONNELL
9400 WARD PARKWAY
KANSAS CITY, MO 64114
816-333-9400
Burns & McDonnell Consultants, P.C.
FIRM LICENSE NO. 00113968

designed by: E. ASINCAR
checked by: E. ASINCAR


LEVY BESS
GRADING PLAN

ISSUED FOR PERMITTING - NOT FOR CONSTRUCTION

LEVY GRID
WEST SENECA, NEW YORK

project:	128219	contract:	
drawing:	SKC002	rev.:	1
sheet:		of:	
file:	FILENAME	sheet:	
date:	9/22/2020		

ISSUED FOR PERMITTING - NOT FOR CONSTRUCTION

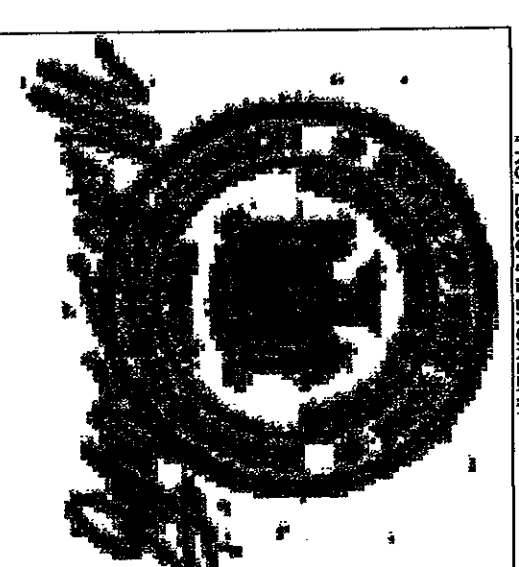

LEVY BESS
REGISTERED PROFESSIONAL ENGINEER
WEST SENECA, NEW YORK