


SYSTEM TO BE INSTALLED IN COMPLIANCE WITH THE NEW YORK STATE STANDARDS FOR NEW AND SUBSTANTIALLY MODIFIED PETROLEUM STORAGE FACILITIES, 6NYCRR PART 614

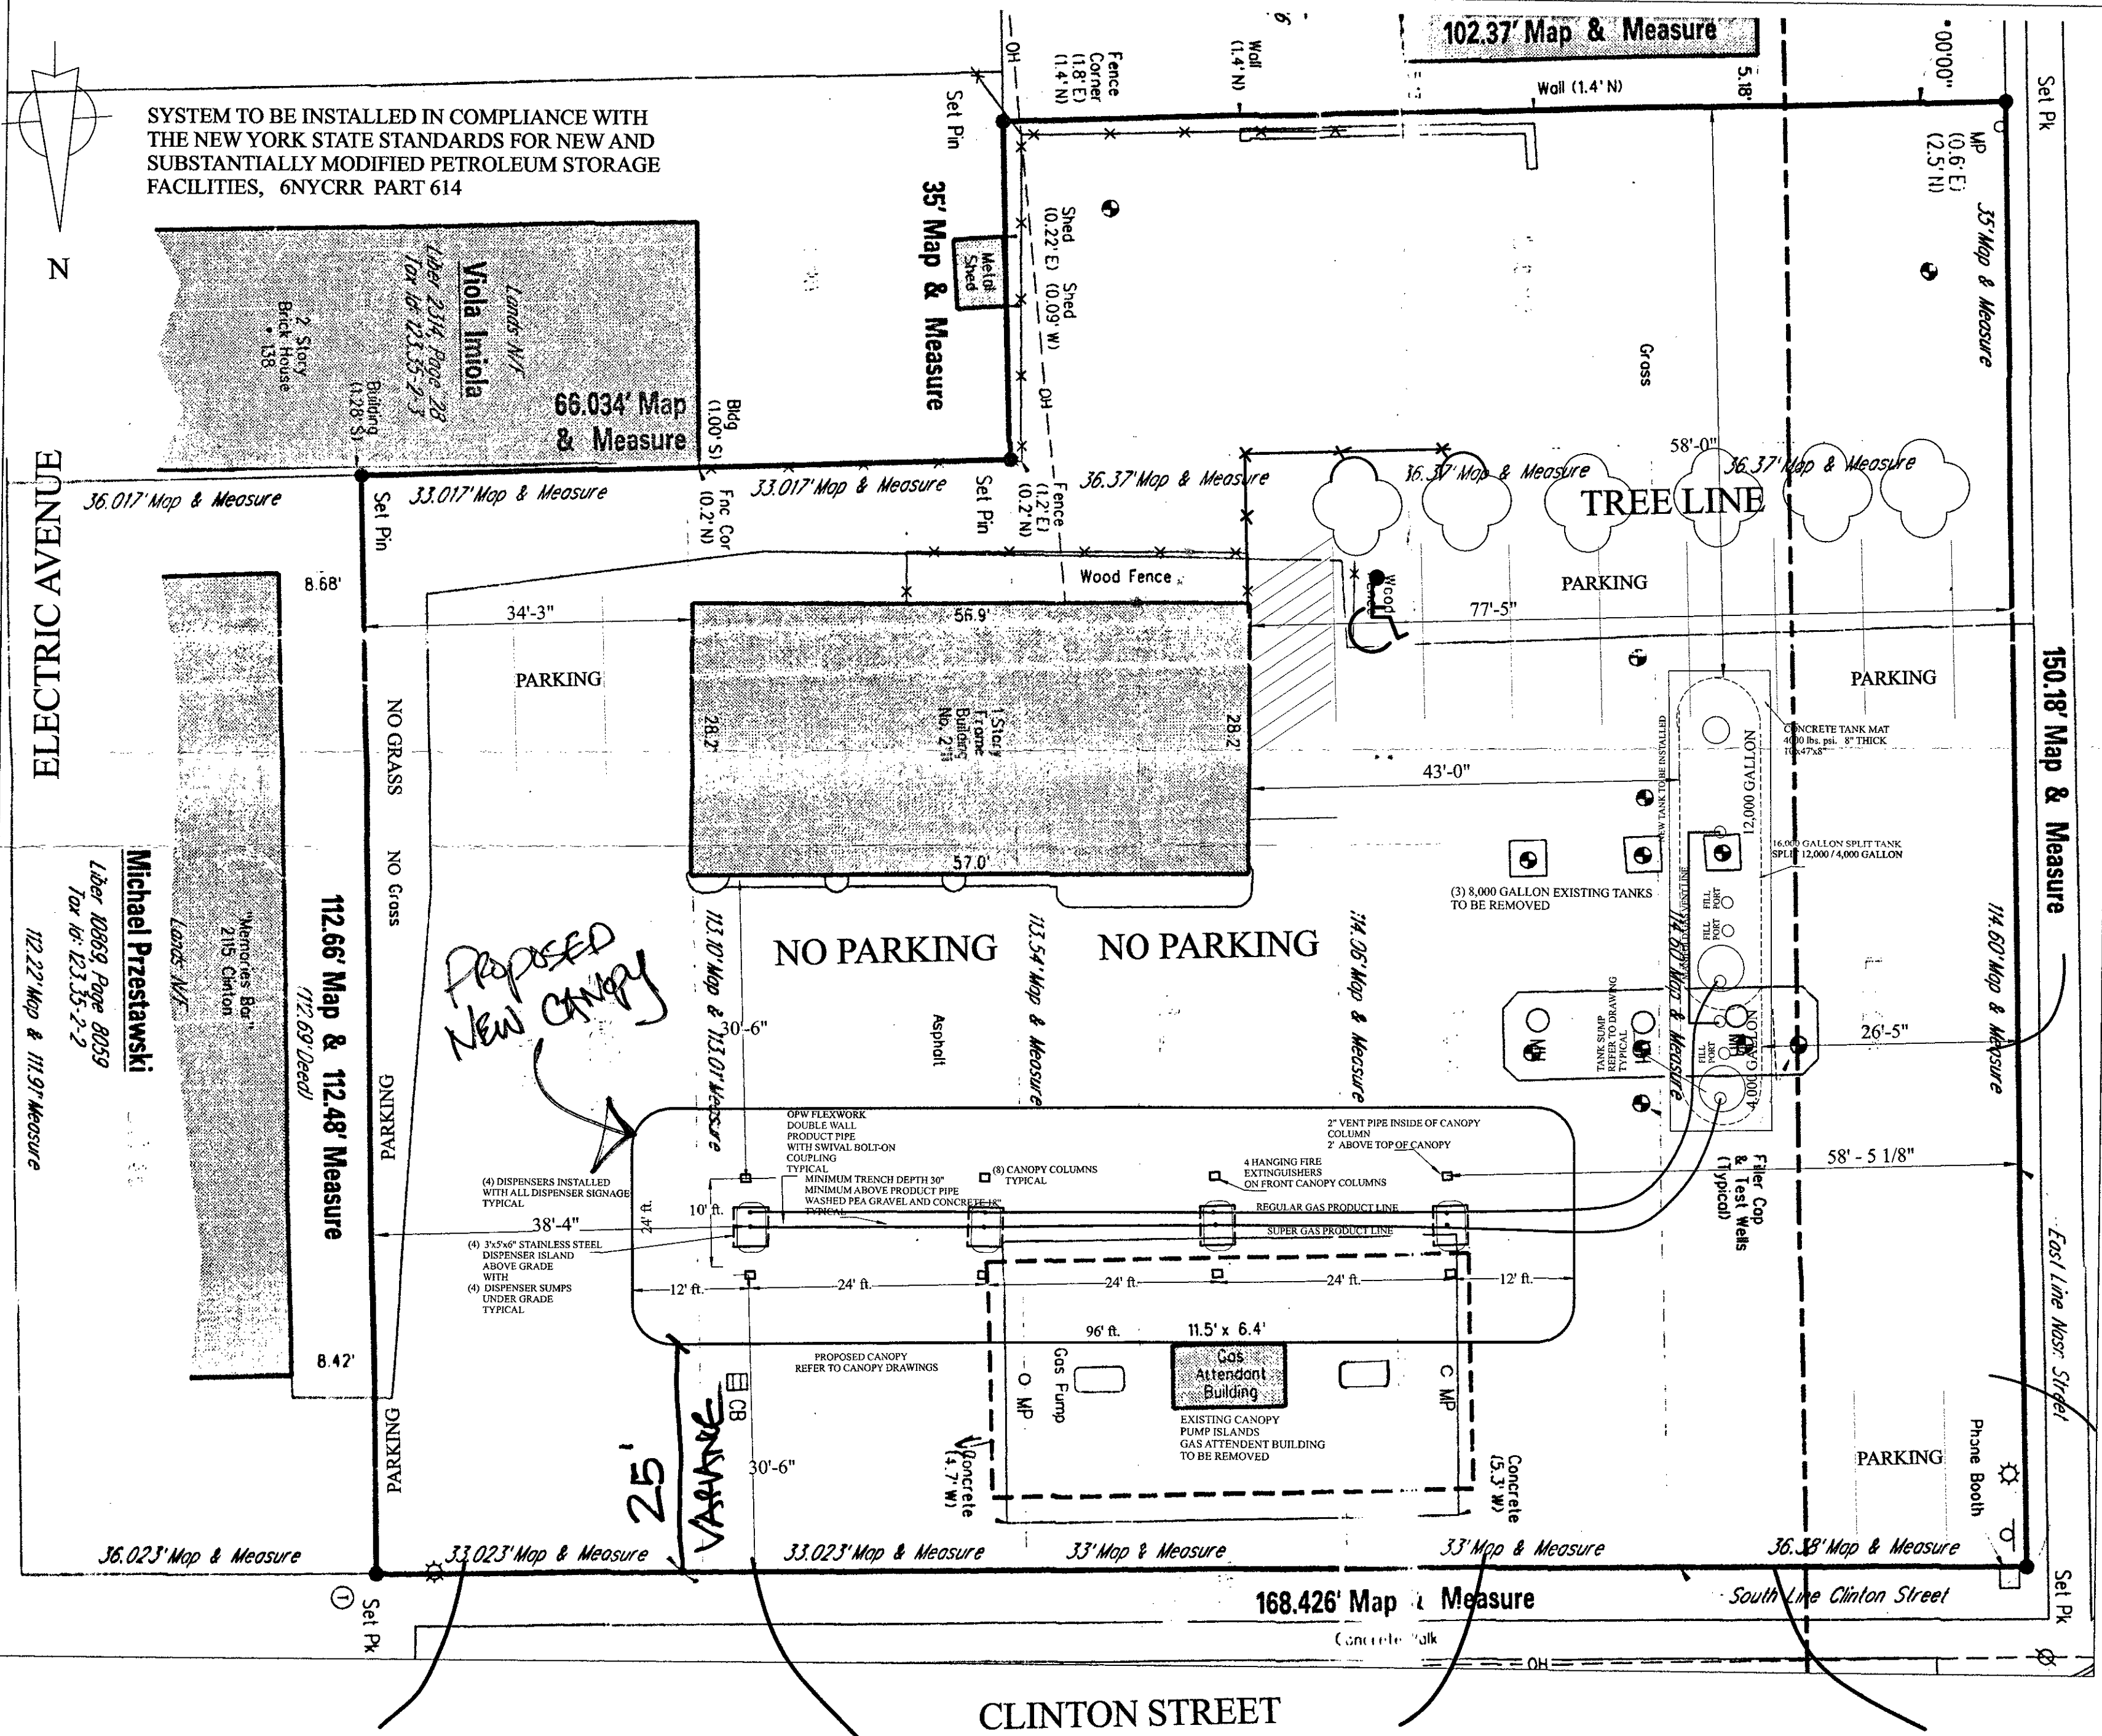

ELECTRIC AVENUE

CLINTON STREET

PROJECT REVISION

PROJECT/CLIENT

STAR EXPRESS Inc.
2111 CLINTON STREET.
WEST SENECA, NY 14206
TANK / LINES / CANOPY
CANOPY REPLACEMENT

TRITEC CONSTRUCTION OF WNY
TRITEC TANK & PUMP
440 BARTELL LANE
WEBSTER, NY 14580
585-507-3717 or 585-329-6128

DRAWN BY

REX CAMERON

DATE

11/20/2020

SCALE

1" = 12'

SHEET

1

OF

2

PLANE No.

0000033