


All rights reserved. Reuse of these documents without the expressed written permission of Carmina Wood Morris PC is prohibited. WARNING: It is violation of article 145 sections 7202N and 7301 of the New York State education law for any person, unless acting under the direction of a registered architect, licensed engineer or land surveyor to alter this drawing. If altered such R.A., P.E. or L.L.S. shall affix his or her seal, signature, the date, the notation "altered by" and a specific description of the alteration.

© Carmina Wood Morris PC

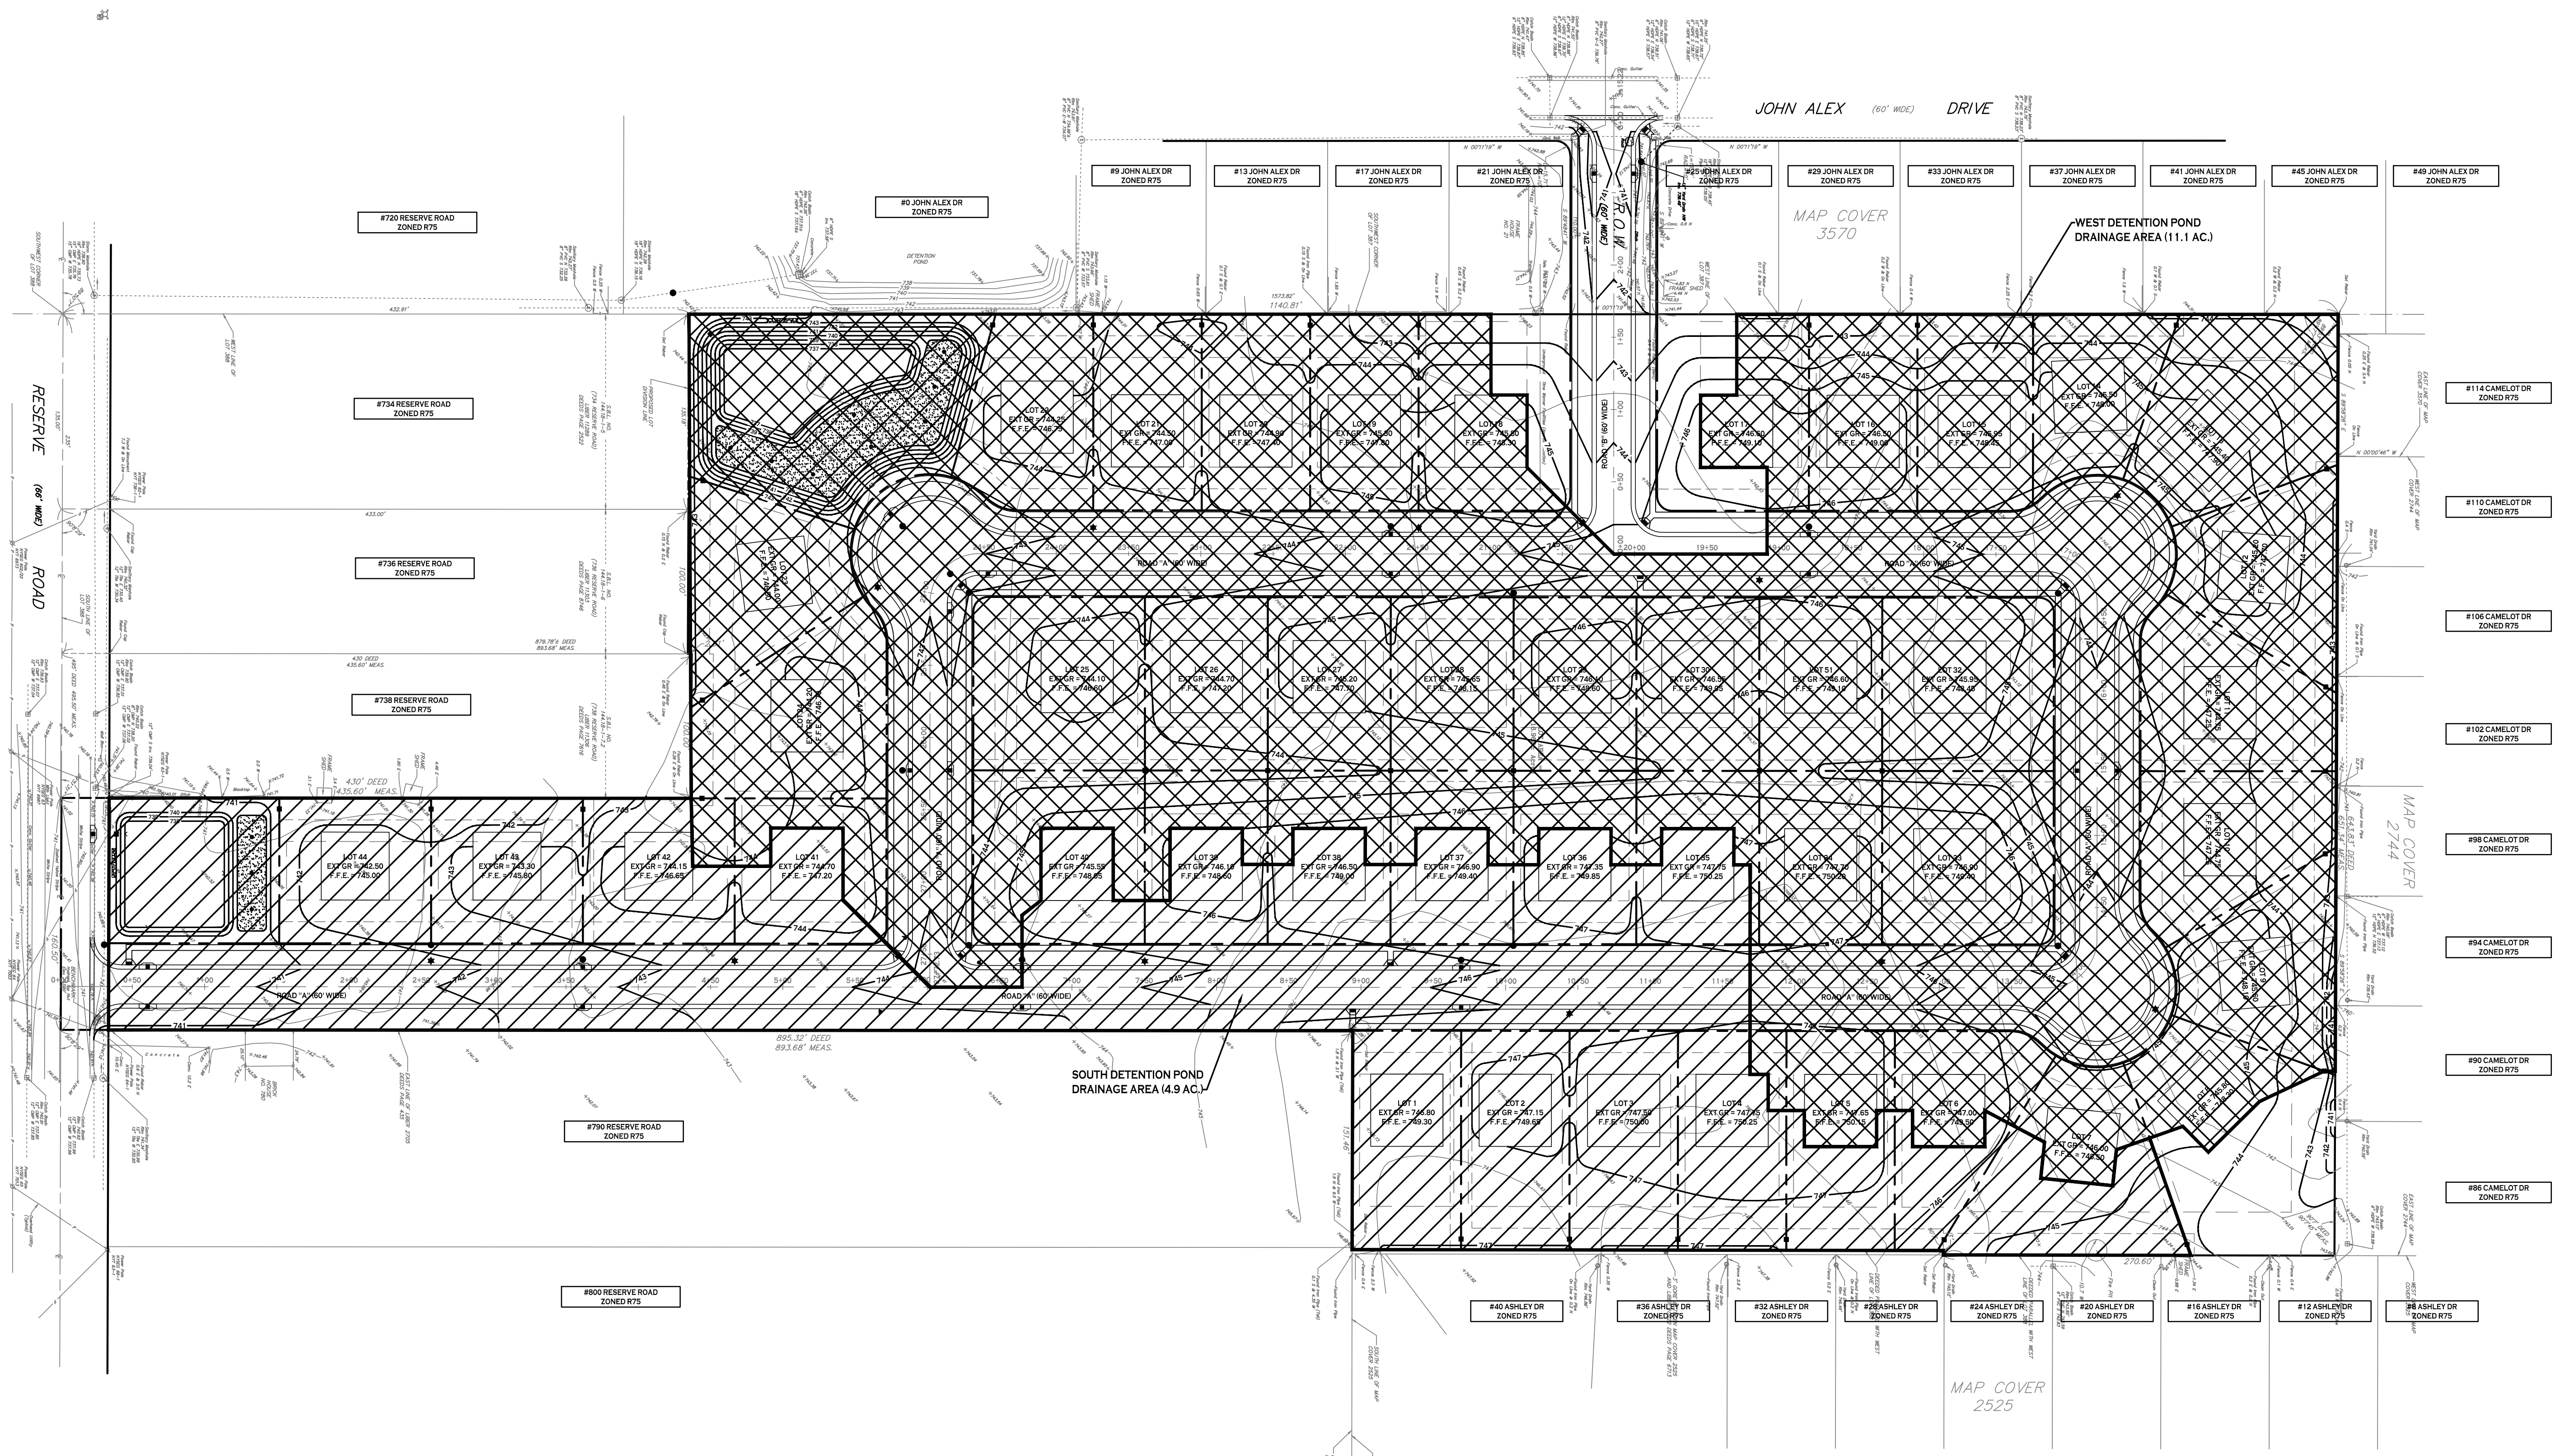

**N DRAINAGE AREAS**  
SCALE: 1"=40'

NOTE: BOUNDARY AND TOPOGRAPHIC INFORMATION PROVIDED BY OTHERS. CARMINA WOOD MORRIS, P.C. ASSUMES NO RESPONSIBILITY FOR ITS ACCURACY.



REVISIONS:  
No. Description Date

PROJECT NAME:  
New Construction  
**Proposed Subdivision**  
Reserve Rd  
West Seneca, New York

Issued for Construction: xx.xx.xx  
Municipality Submission: 4/15/21  
Drawn by: A. Pandolfo  
Scale: As Noted

DRAWING NAME:  
**Drainage Areas**

DRAWING NO.

Project no.: 18.077