


3. ERNMX-180 ERNST SEEDS RAIN GARDEN MIX MIX COMPOSITION:

- 31.5% SCHIZACHYRIUM SCOPARIUM (LITTLE BLUESTEM)
- 20% ELYMUS VIRGINICUS (VIRGINIA WILDRYE)
- 10.0% CAREX VULPINOIDEA (FOX SEDGE)
- 10.0% PANICUM RIGIDULUM (REDTOP PANICGRASS)
- 4.0% ECHINACEA PURPUREA (PURPLE CONEFLOWER)
- 3.0% COREOPSIS LANCEOLATA (LANCELEAF COREOPSIS)
- 3.0% RUDBECKIA HIRTA (BLACKEYED SUSAN)
- 2.0% CAREX SCOPARIA (BLUNT BROOM SEDGE)
- 2.0% CHAMAECRISTA FASCICULATA (PARTRIDGE PEA)
- 2.0% EUPATORIUM COELEstinUM (MISTFLOWER)
- 2.0% HELIOPSIS HELIANTHOIDES (OXEYE SUNFLOWER)
- 2.0% LIATRIS SPICATA (MARSH (DENSE) BLAZING STAR (SPIKED GAYFEATHER))
- 2.0% PENSTEMON DIGITALIS (TALL WHITE BEARDTONGUE)
- 1.0% ASCLEPIAS INCARNATA (SWAMP MILKWEED)
- 1.0% JUNCUS EFFUSUS (SOFT RUSH)
- 1.0% JUNCUS TENUIS (PATH RUSH)
- 0.8% ASTER NOVAE-ANGLIAE (SYMPHYOTRICHUM N.) (NEW ENGLAND ASTER)
- 0.7% ASTER LAEVIS (SMOOTH BLUE ASTER)
- 0.5% RUDBECKIA FULGIDA VAR. FULGIDA (ORANGE CONEFLOWER)
- 0.5% SENNA HEBECARPA (WILD SENNA)
- 0.4% MONARDA FISTULOSA (WILD BERGAMOT)
- 0.3% PYCNANTHEMUM TENUIFOLIUM (NARROWLEAF MOUNTAINMINT)
- 0.3% SOLIDAGO JUNCEA, PA ECOTYPE (EARLY GOLDENROD)


NOTE:
SEED WITH ERNMX - 180 @ 20 LBS / AC.
OVERSEED WITH ANNUAL RYGRASS @ 30 LBS / ACRE

NOTE:
SEED WITH ERNMX - 180 @ 20 LBS / AC.
OVERSEED WITH ANNUAL RYGRASS @ 30 LBS / ACRE

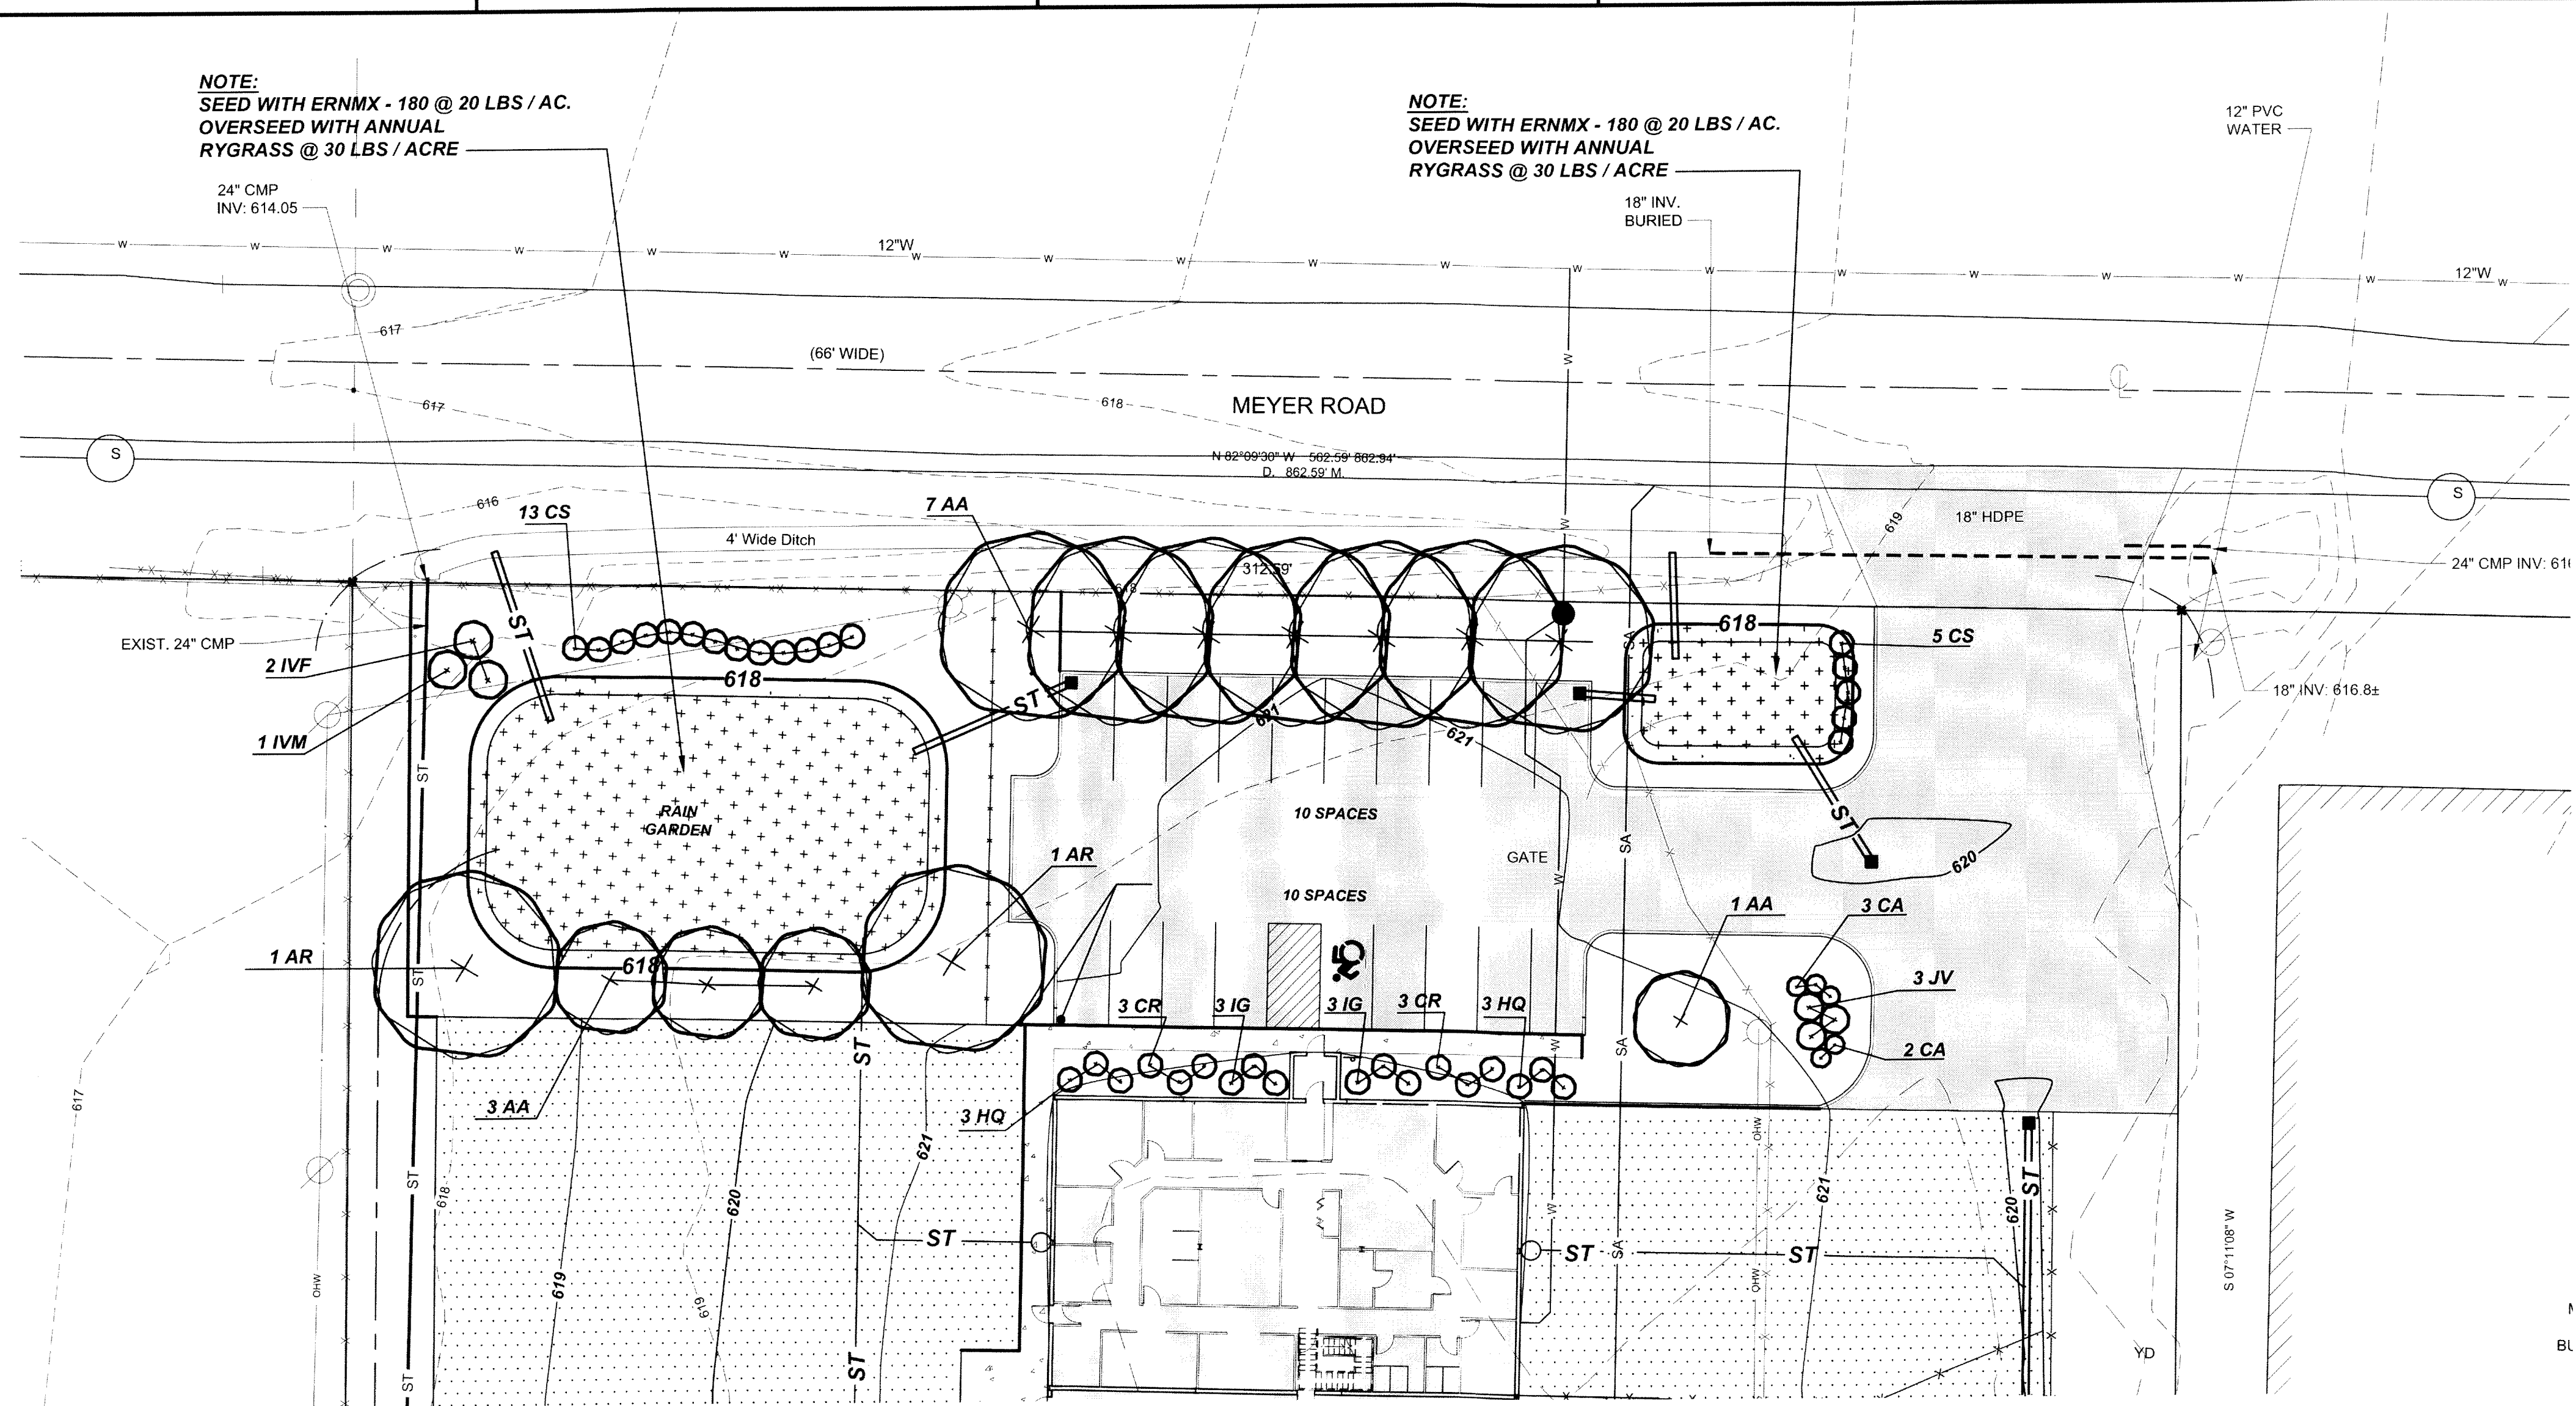


1 LANDSCAPING PLAN
SCALE: 1"=20'

PLANTING SCHEDULE					
TREES					
KEY	QUANTITY	BOTANICAL NAME	COMMON NAME	MINIMUM SIZE	REMARKS
AA	4	AMELANCHIER ARBOREA	SERVICEBERRY	4"-HEIGHT	MULTI-STEMMED, CONTAINER
AR	2	ACER RUBRUM	RED MAPLE	1.5"-2" CAL.	B&B
LL	7	LARIX LARICINA	TAMARACK	5"-HEIGHT	B&B
SHRUBS					
CA	5	CLETHRA ALNIFOLIA	SUMMERSWEET	24"-30"-HIGHT.	CONT.
CR	6	CORNUS SERICEA 'RED SPRITE'	'RED SPRITE' RED TWIG DOGWOOD	24"-30"-HIGHT.	CONT.
CS	18	CORNUS SERICEA	RED TWIG DOGWOOD	24"-30"-HIGHT.	CONT.
HQ	6	HYDRANGEA QUERCIFOLIA	OAK-LEAF HYDRANGEA	24"-30"-HIGHT.	CONT.
IG	6	ILEX GLABRA	INKBERRY HOLLY	18"-24"-HIGHT.	CONT.
IVF	2	ILEX VERTICILLATA	WINTERBERRY HOLLY (FEMALE)	24"-30"-HIGHT.	CONT.; FEMALE
IVM	1	ILEX VERTICILLATA	WINTERBERRY HOLLY (MALE)	24"-30"-HIGHT.	CONT.; MALE
JV	3	JUNIPERUS VIRGINIANA 'BLUE VASE'	BLUE VASE JUNIPER	18"-24"-HIGHT.	CONT.; MALE
SEED					
	6.0 LBS	ERNMX-180 ERNST SEEDS RAIN GARDEN MIX		APPLICATION RATE= 20 LBS / ACRE	

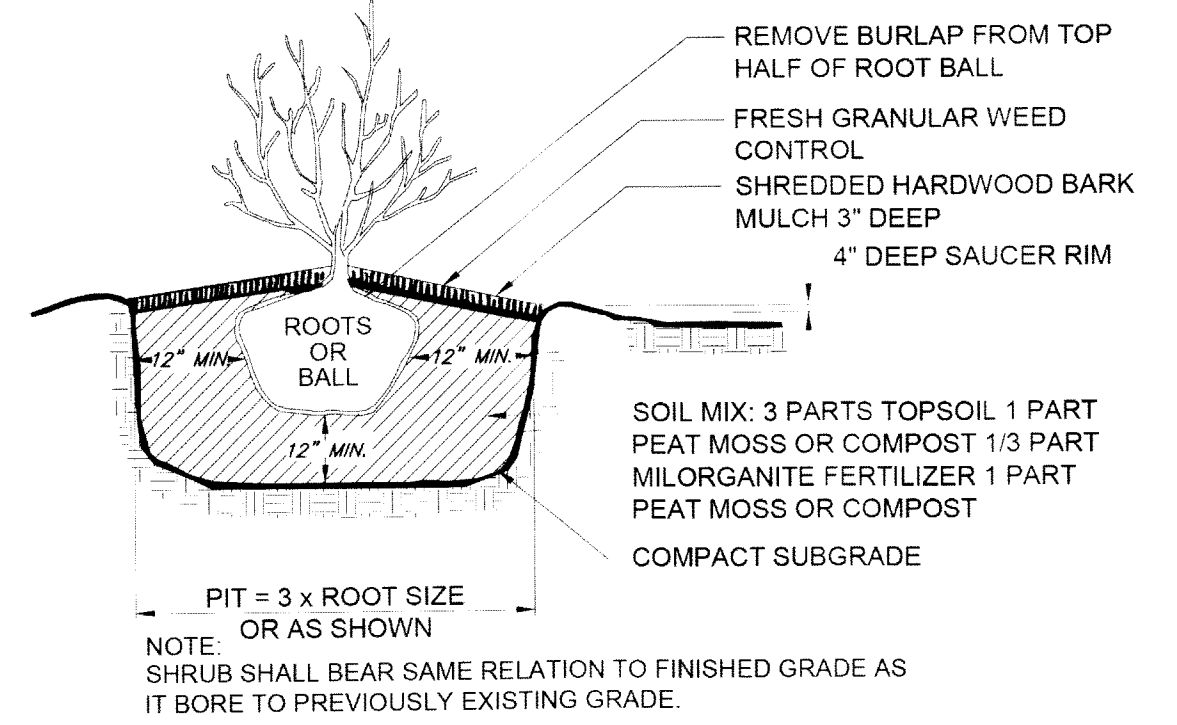

3 SHRUB PLANTING DETAIL
SCALE: NO SCALE

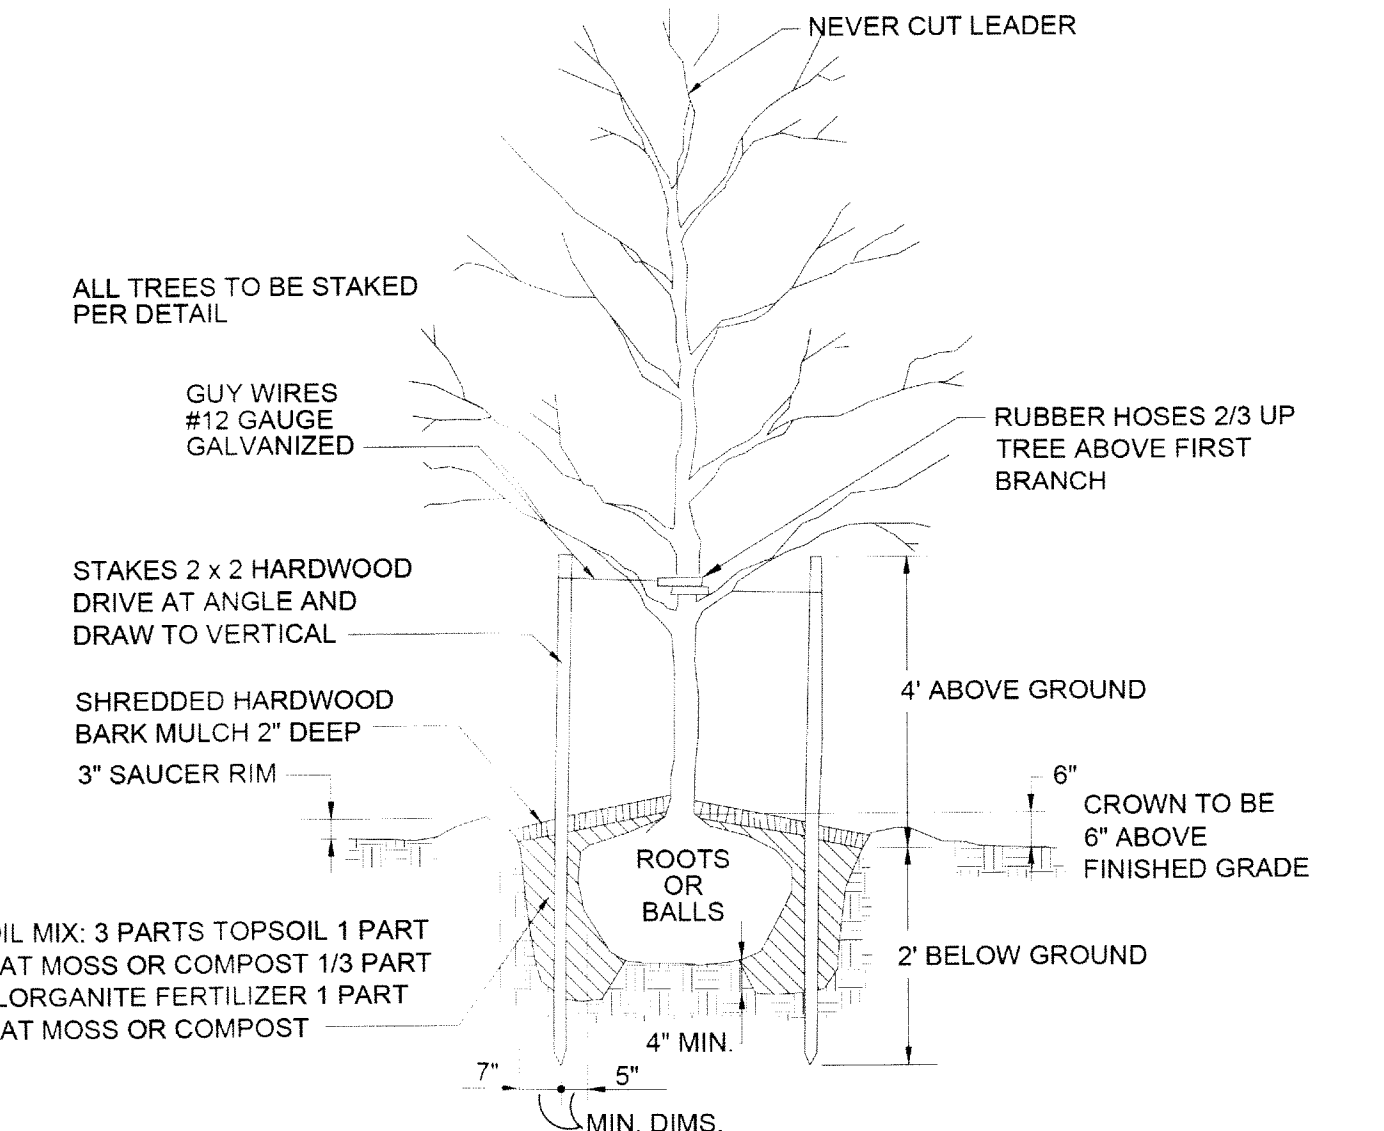

2 DECIDUOUS TREE PLANTING
SCALE: NO SCALE

- LEGEND:**
- EXIST. UTILITY POLE W/GUY POST
 - EXIST. VERIZON CABLE MARKER
 - EXIST. BOLLARD
 - EXIST. DROP INLET
 - EXIST. HYDRANT
 - EXIST. WATER SERVICE BOX
 - EXIST. GAS METER
 - EXISTING WATERLINE
 - EXISTING STORM SEWER LINE
 - EXISTING OVERHEAD WIRE (POWER)
 - EXISTING CONTOUR LINE
 - EXISTING OVERFLOW STAND PIPE
 - EXISTING TREE
 - PROPOSED SPOT ELEVATION
 - PROPOSED CATCH BASIN
 - PROPOSED STORM SEWER
 - PROPOSED PIPE (SELECT FILL REQUIRED)
 - PROPOSED CONTOUR LINE
 - PROPOSED ASPHALT

NUSSBAUMER & CLARKE, INC.
ENGINEERS AND SURVEYORS
EST. 1933
3556 Lake Shore Road, Suite 500 | Buffalo, NY 14219
(716) 827-8000 | (716) 826-7958 fax
www.nussclark.com

REGULATORY REVIEW NOT FOR CONSTRUCTION

UNION CONCRETE & CONSTRUCTION CORP.
435 MEYER ROAD, TOWN WEST SENECA, NY
LANDSCAPING PLAN & DETAILS

REVISIONS		
No.	DESCRIPTION	DATE
0		

NUSSBAUMER & CLARKE, INC.
A CORPORATION REGISTERED TO PRACTICE PROFESSIONAL ENGINEERING & LAND SURVEYING IN THE STATE OF NEW YORK

UNAUTHORIZED ALTERATION OR ADDITION TO THIS ENGINEERING DRAWING IS A VIOLATION OF SECTION 7209, PROVISION 2 OF THE NEW YORK STATE EDUCATION LAW.

PROJECT NUMBER	18J5-0001
DATE	03-23-18
DRAWN BY	VBS
DESIGNED BY	RJP
CHECKED BY	RJP
APPROVED BY	
SCALE:	AS NOTED
= 1" = 12"	
SHEET No.	12 OF 17
C-111	